


Heather Knoll Landscape Master Plan

January 2011

Kate Davidson
**Landscape Architecture
Garden Design**

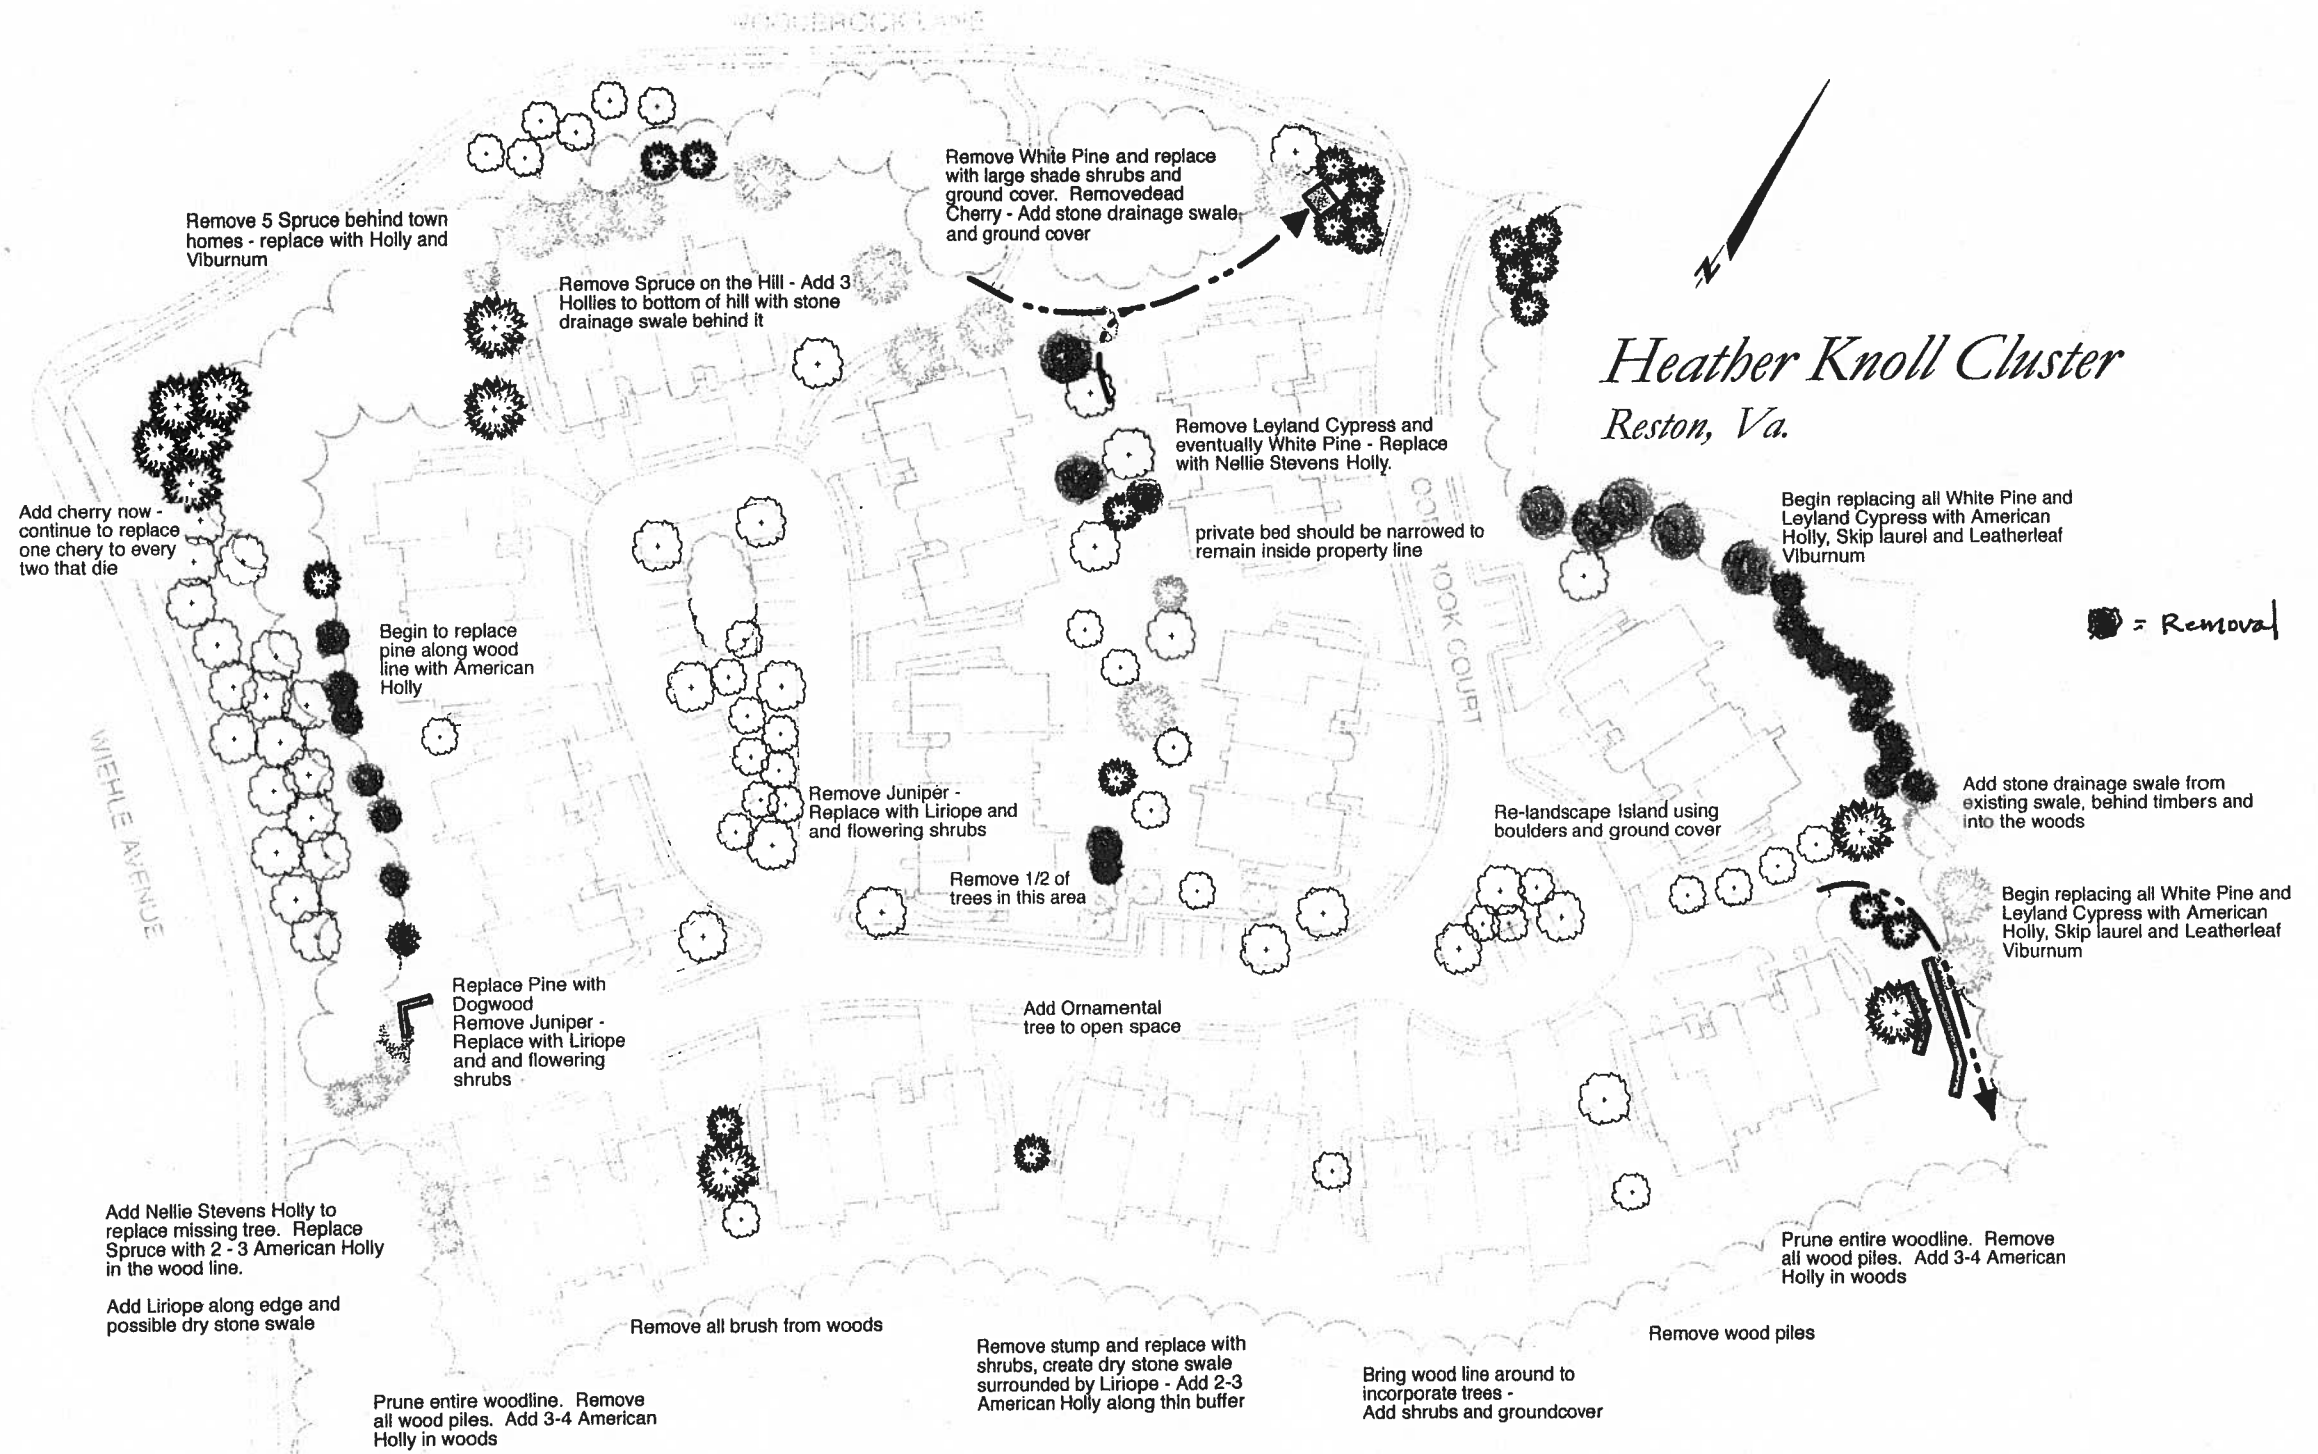

Heather Knoll Cluster
Reston, Va.

● = Removal

Remove 5 Spruce behind town homes - replace with Holly and Viburnum

Remove Spruce on the Hill - Add 3 Hollies to bottom of hill with stone drainage swale behind it

Remove White Pine and replace with large shade shrubs and ground cover. Remove dead Cherry - Add stone drainage swale and ground cover

Remove Leyland Cypress and eventually White Pine - Replace with Nellie Stevens Holly.

private bed should be narrowed to remain inside property line

Begin replacing all White Pine and Leyland Cypress with American Holly, Skip laurel and Leatherleaf Viburnum

Add cherry now - continue to replace one cherry to every two that die

Begin to replace pine along wood line with American Holly

Remove Juniper - Replace with Liriope and flowering shrubs

Remove 1/2 of trees in this area

Re-landscape Island using boulders and ground cover

Add stone drainage swale from existing swale, behind timbers and into the woods

Begin replacing all White Pine and Leyland Cypress with American Holly, Skip laurel and Leatherleaf Viburnum

Replace Pine with Dogwood
Remove Juniper - Replace with Liriope and flowering shrubs

Add Ornamental tree to open space

Add Nellie Stevens Holly to replace missing tree. Replace Spruce with 2 - 3 American Holly in the wood line.

Add Liriope along edge and possible dry stone swale

Remove all brush from woods

Prune entire woodland. Remove all wood piles. Add 3-4 American Holly in woods


Prune entire woodland. Remove all wood piles. Add 3-4 American Holly in woods


Remove stump and replace with shrubs, create dry stone swale surrounded by Liriope - Add 2-3 American Holly along thin buffer

Remove wood piles

Bring wood line around to incorporate trees - Add shrubs and groundcover


Heather Knoll Cluster Reston, Va.

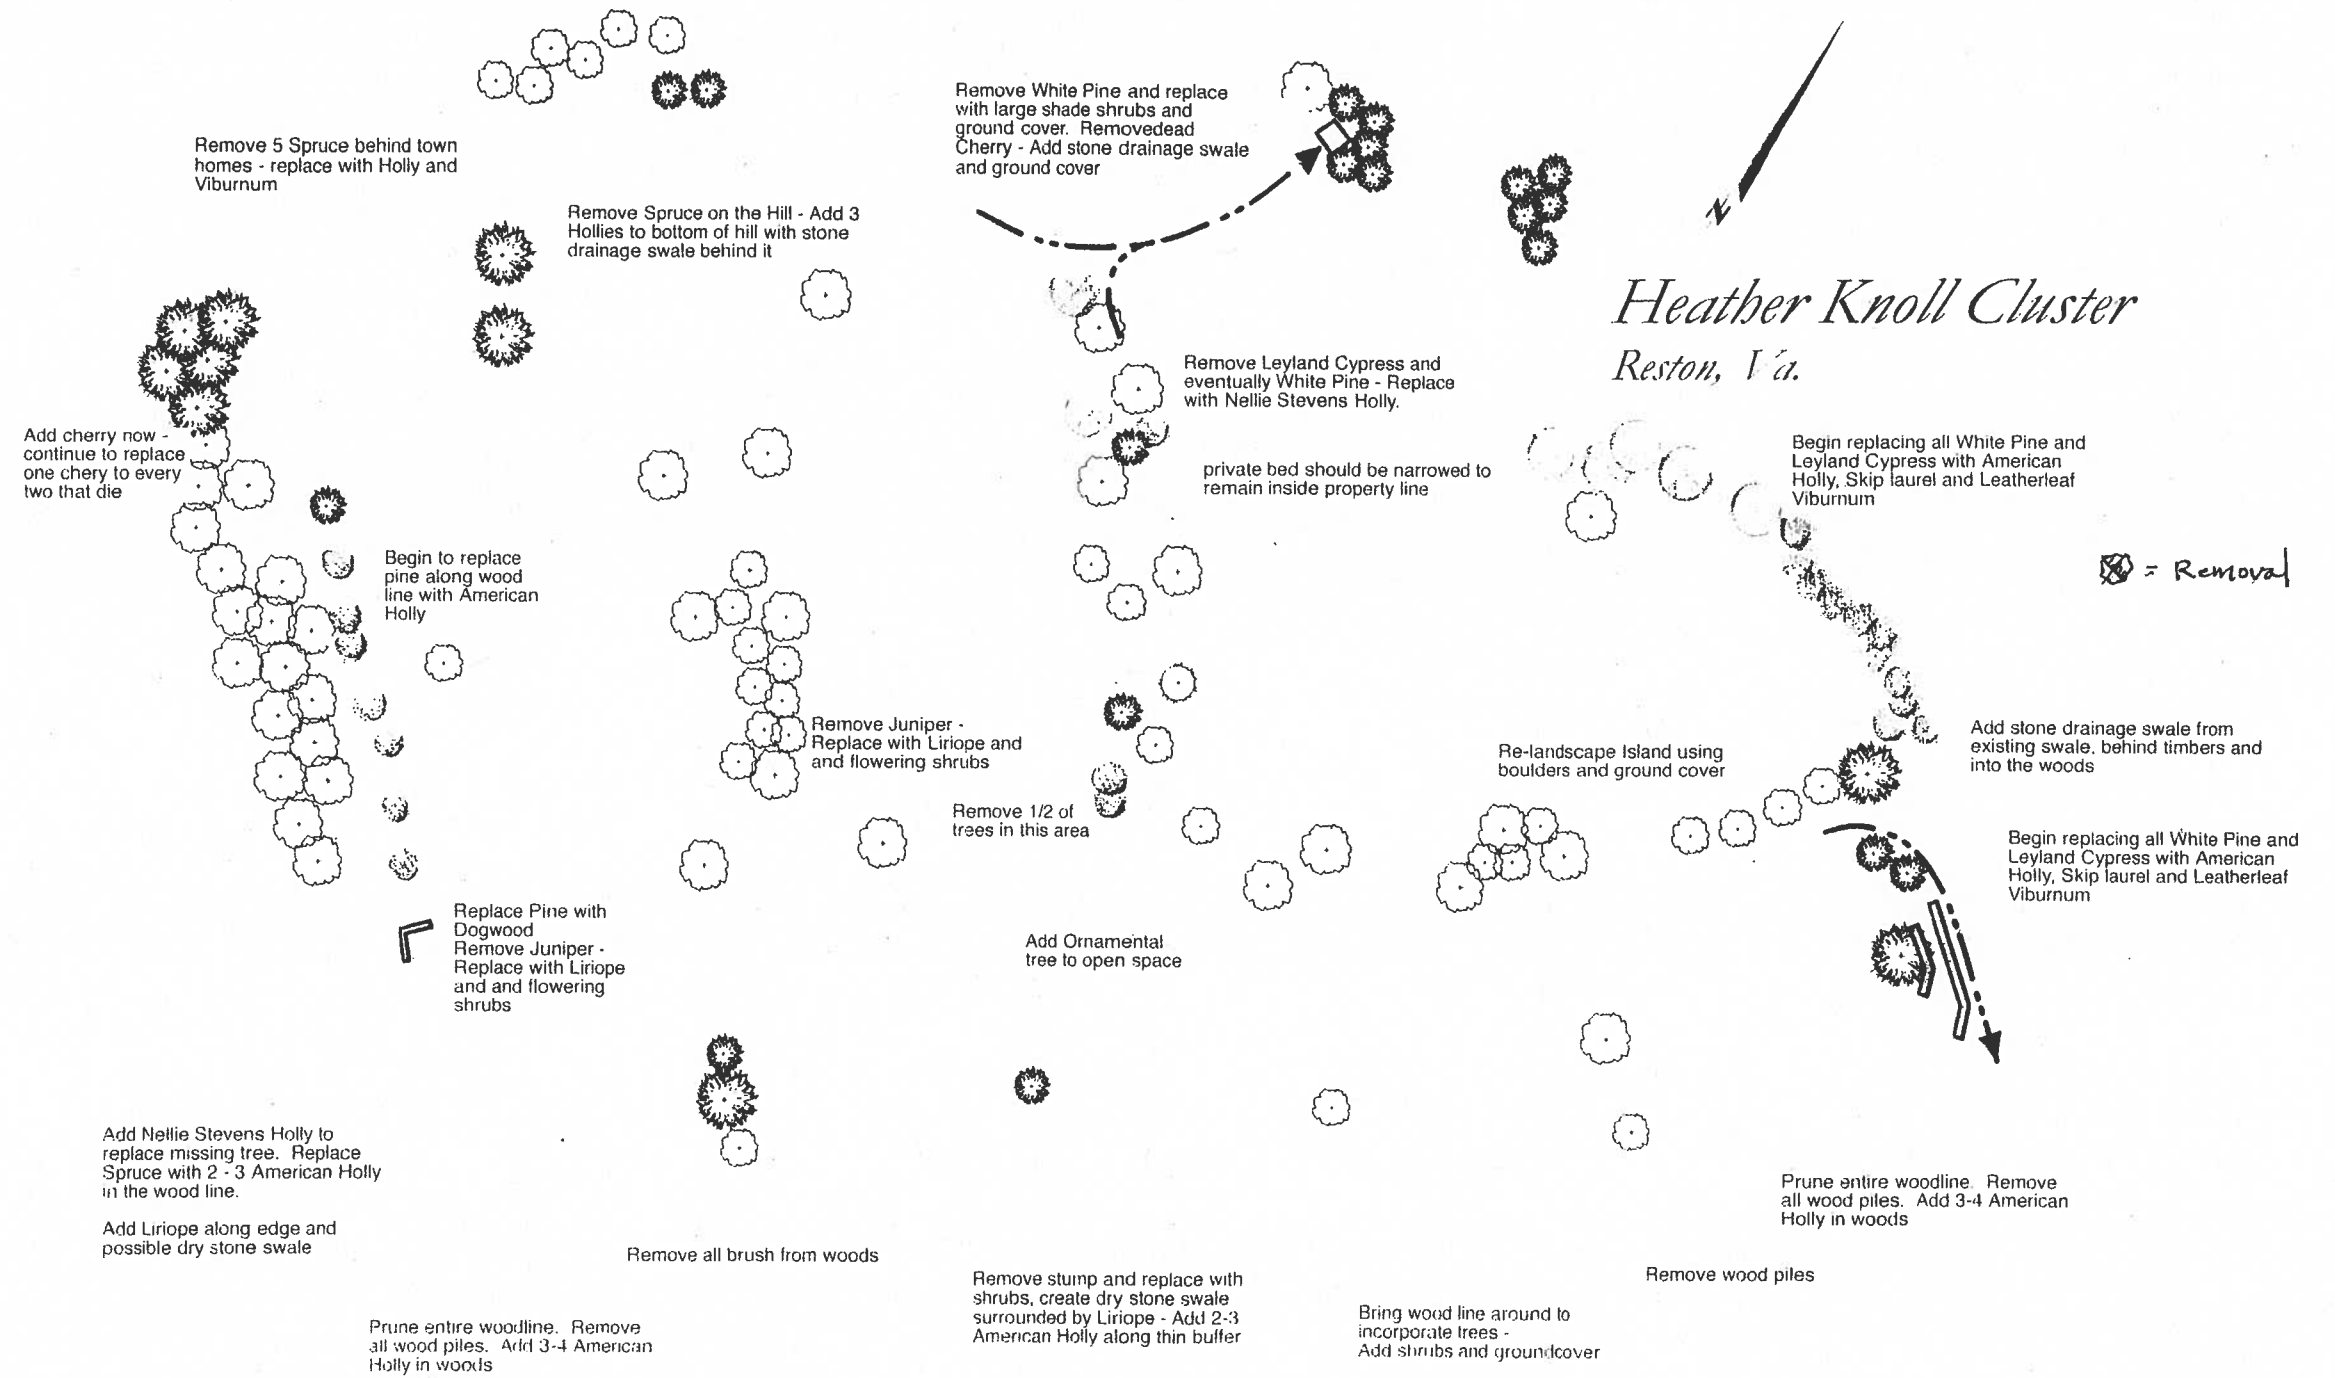

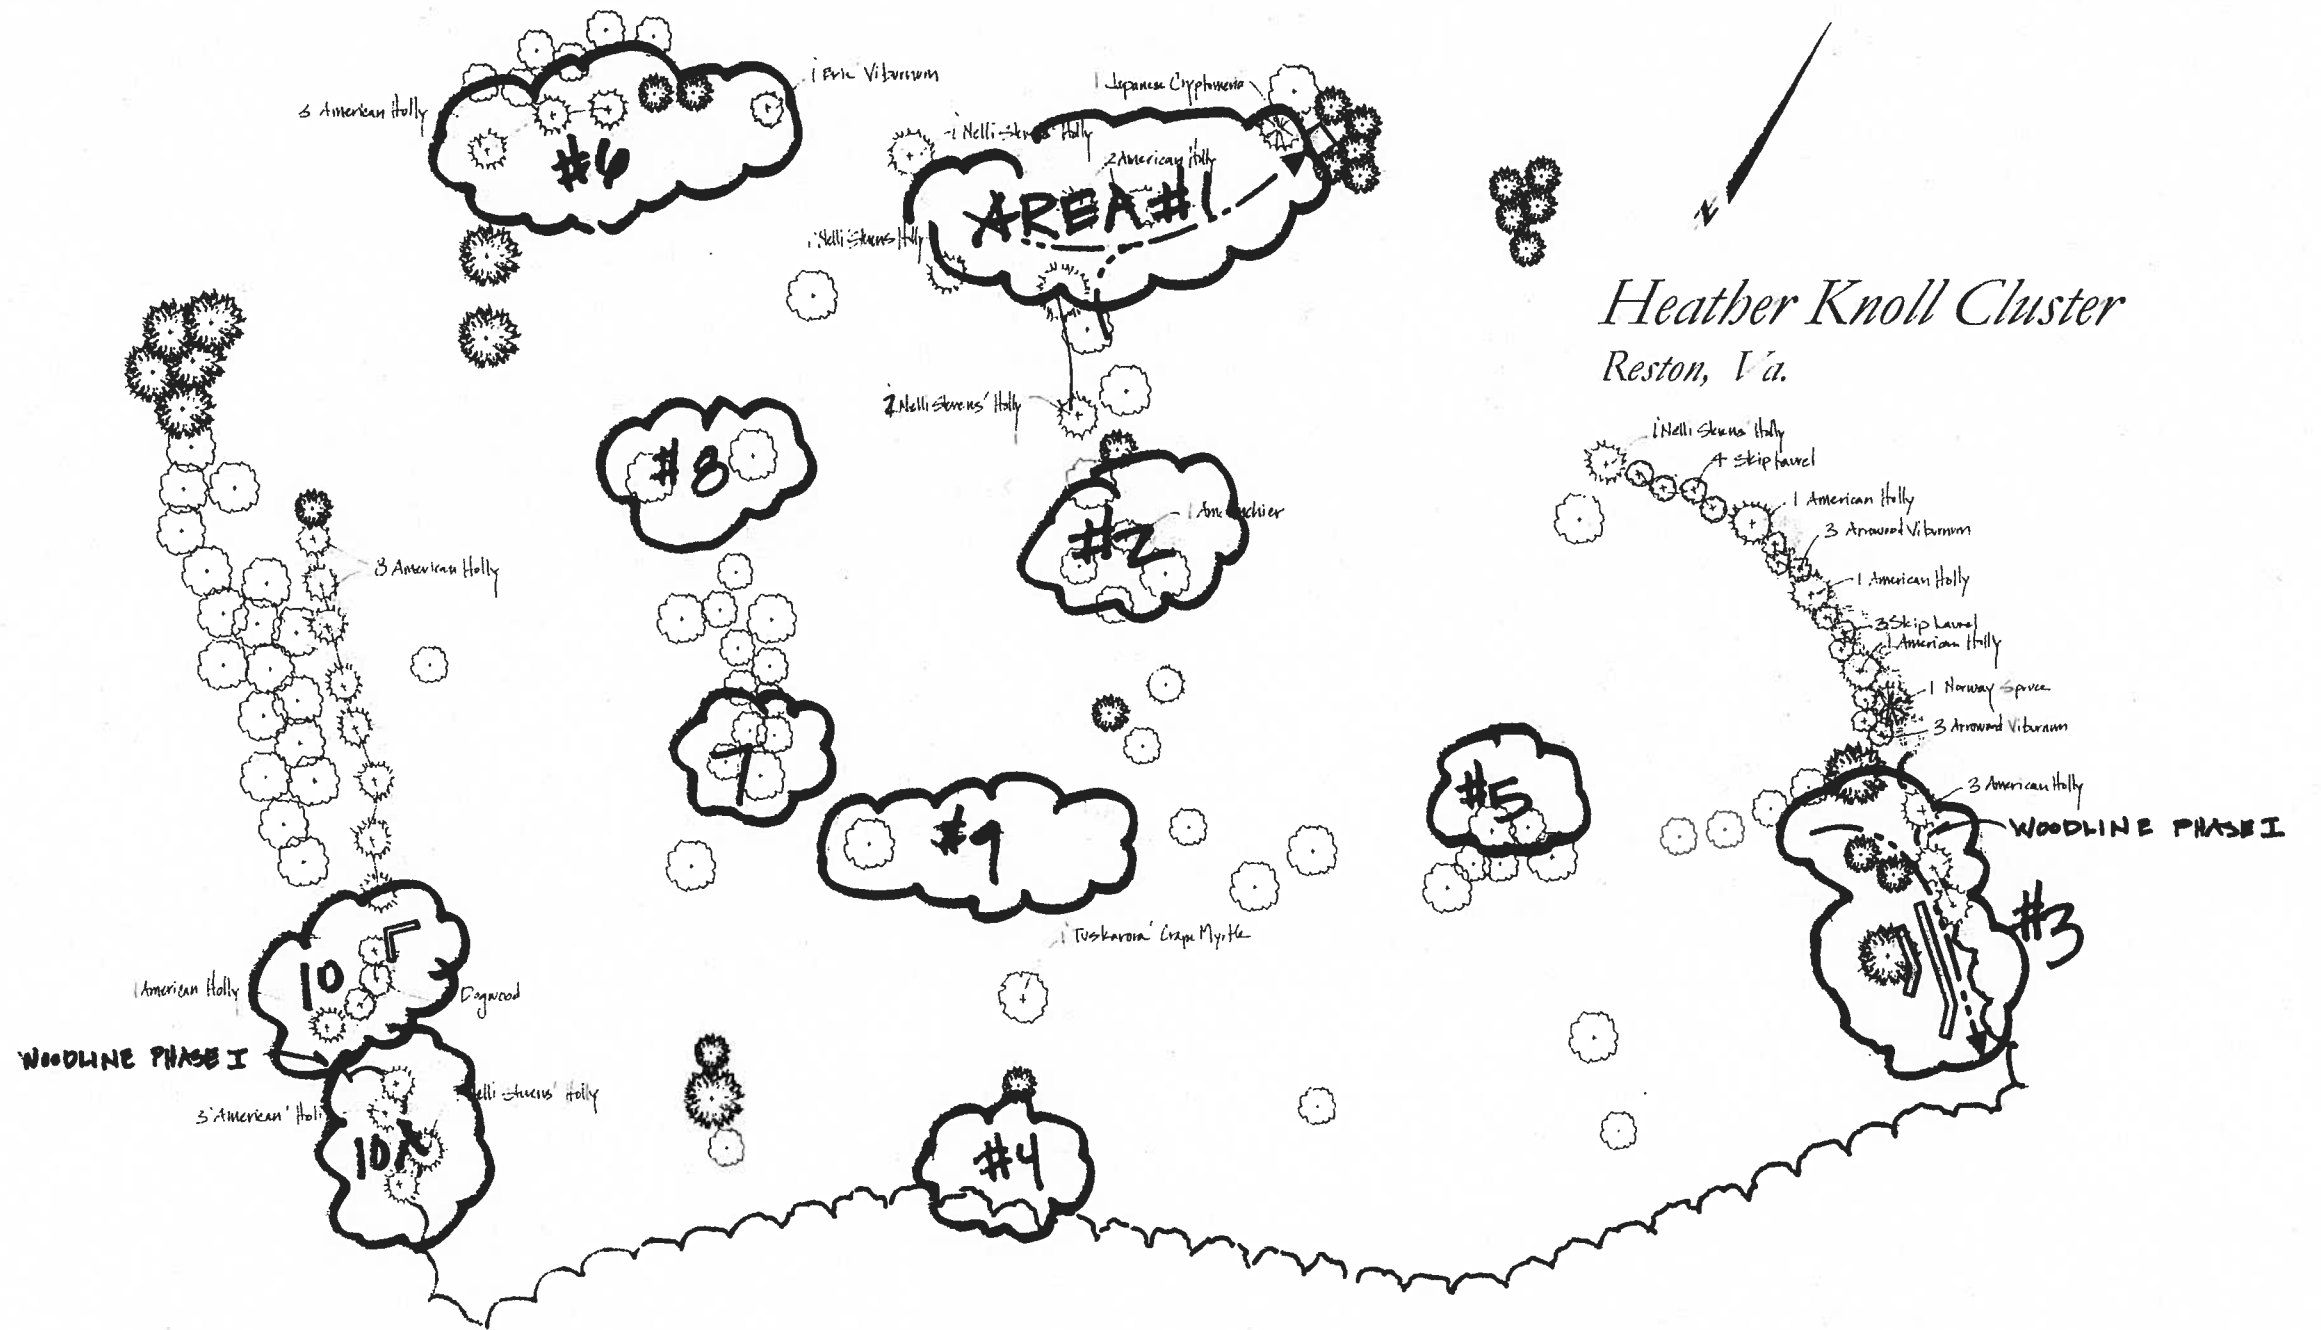


AREA #1 - Heather Knoll

Kyle Pauson
Landscape Architecture
Garden Design

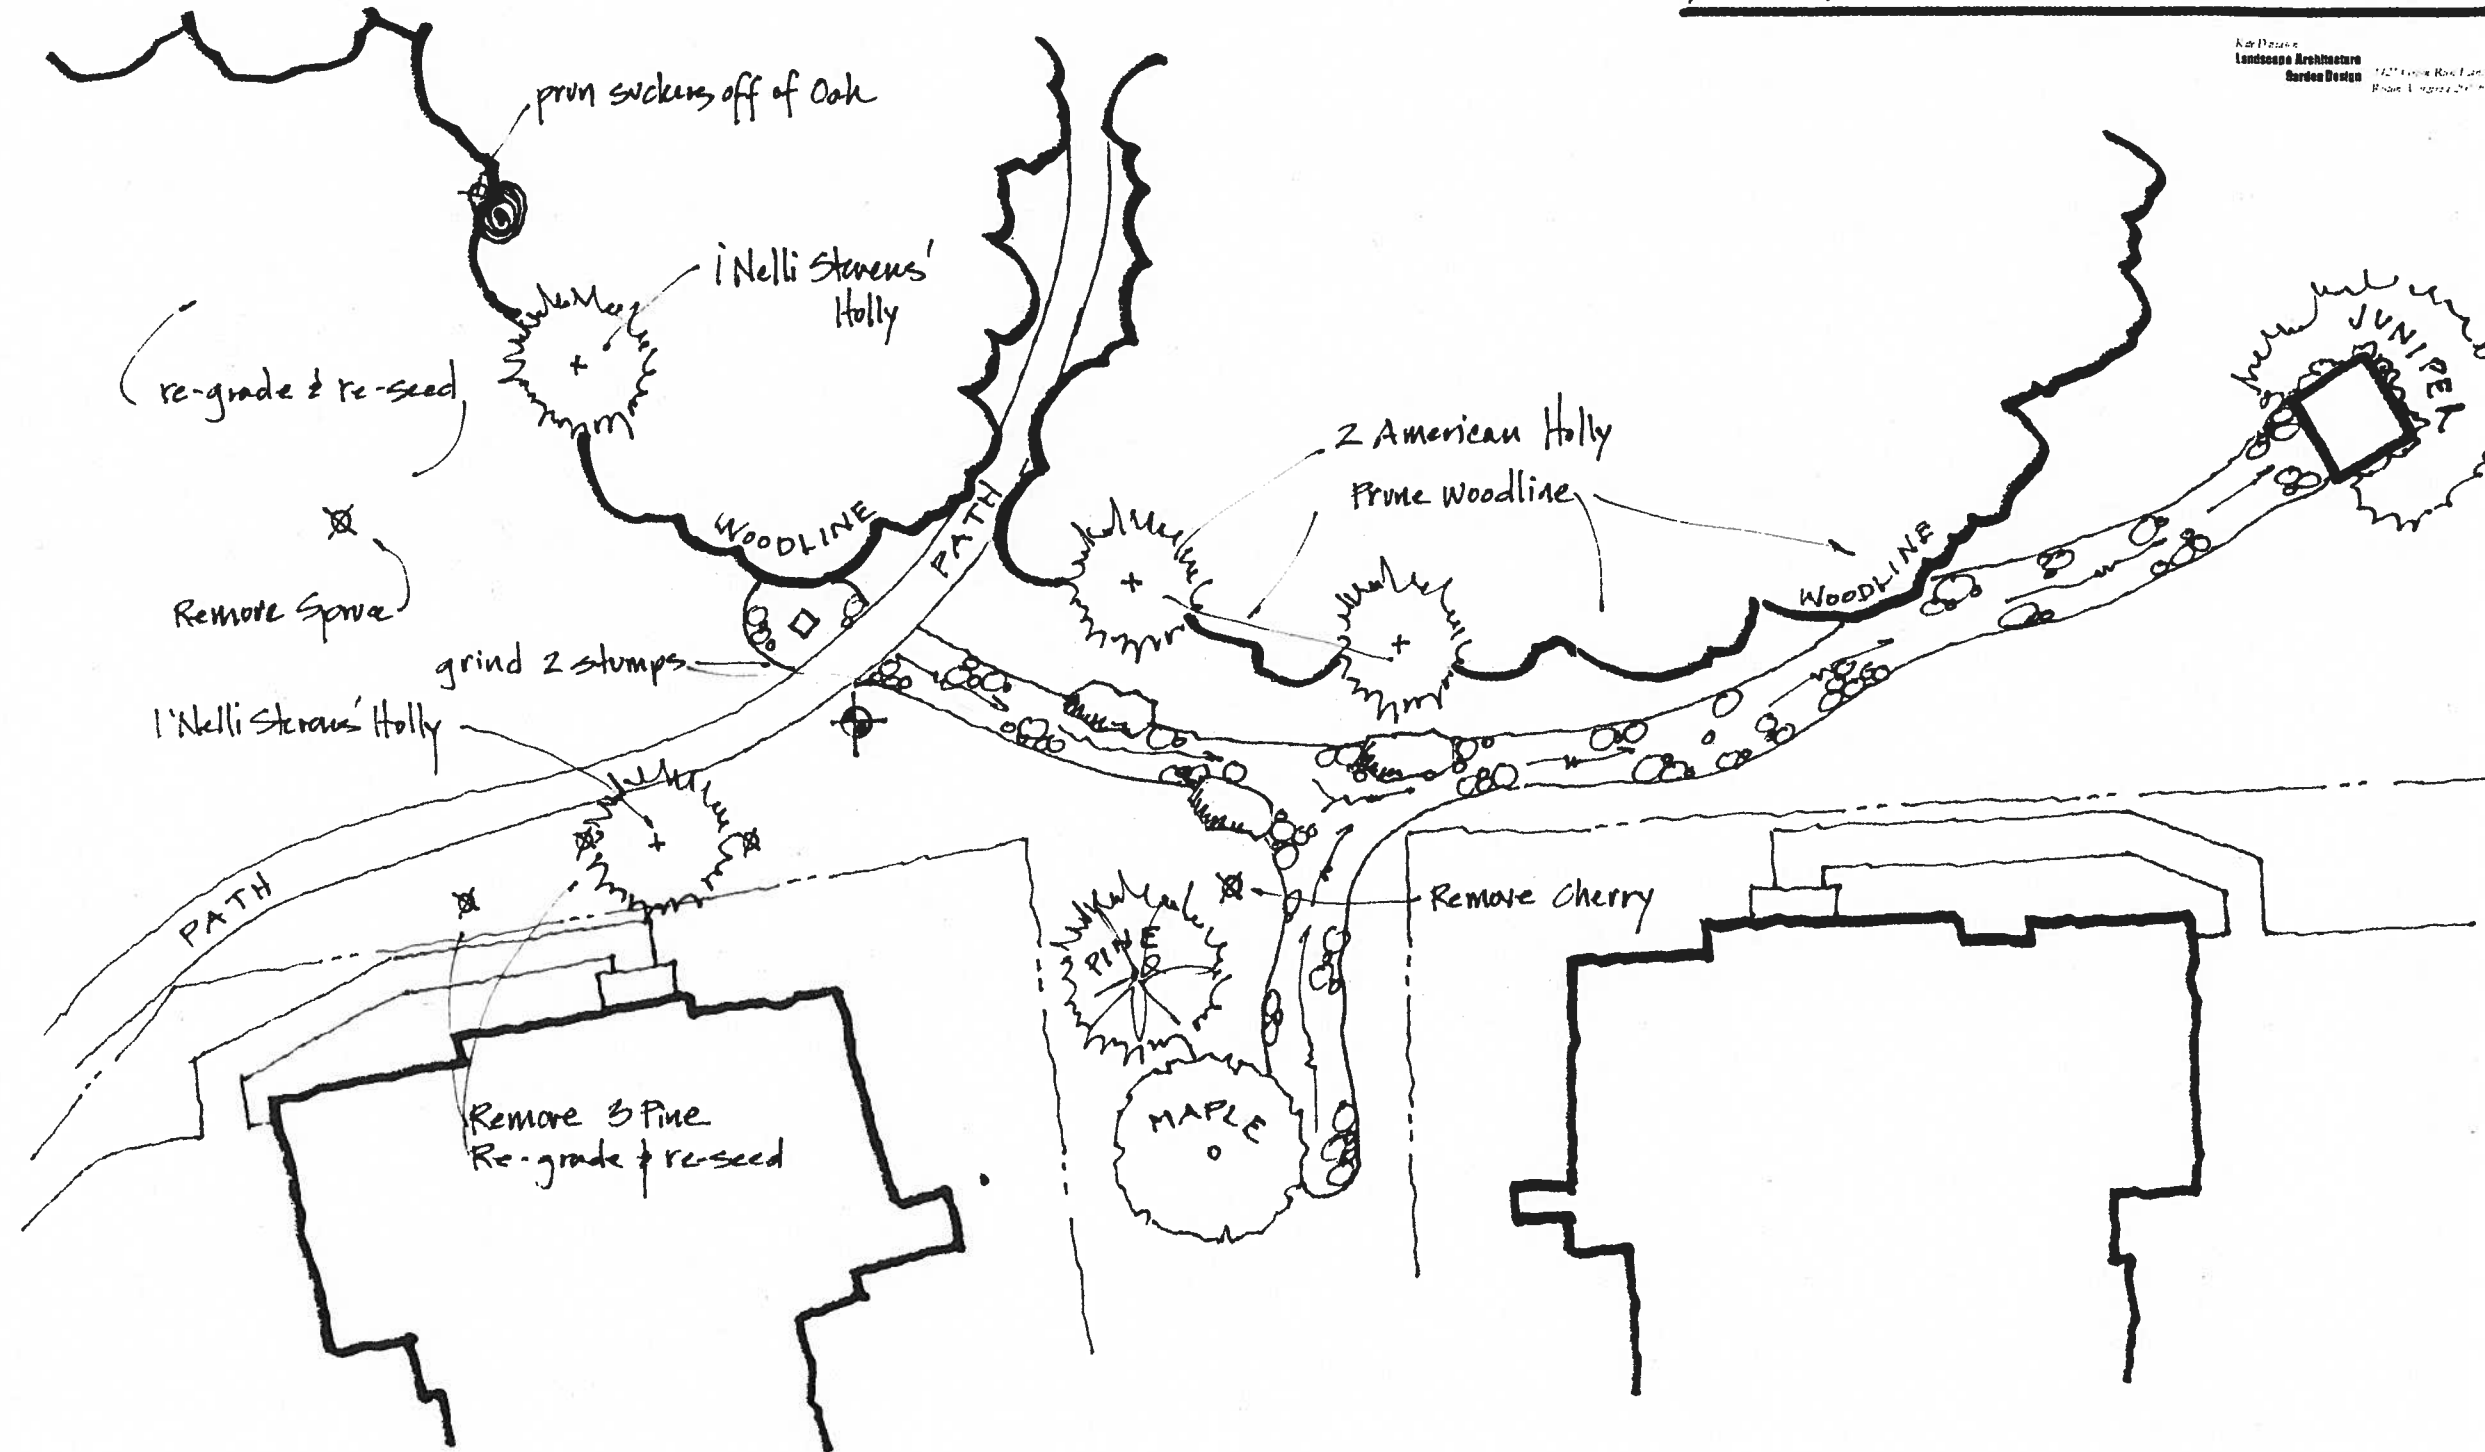

AREA #2 - Heather Knoll

Kub Design
Landscape Architecture
Garden Design

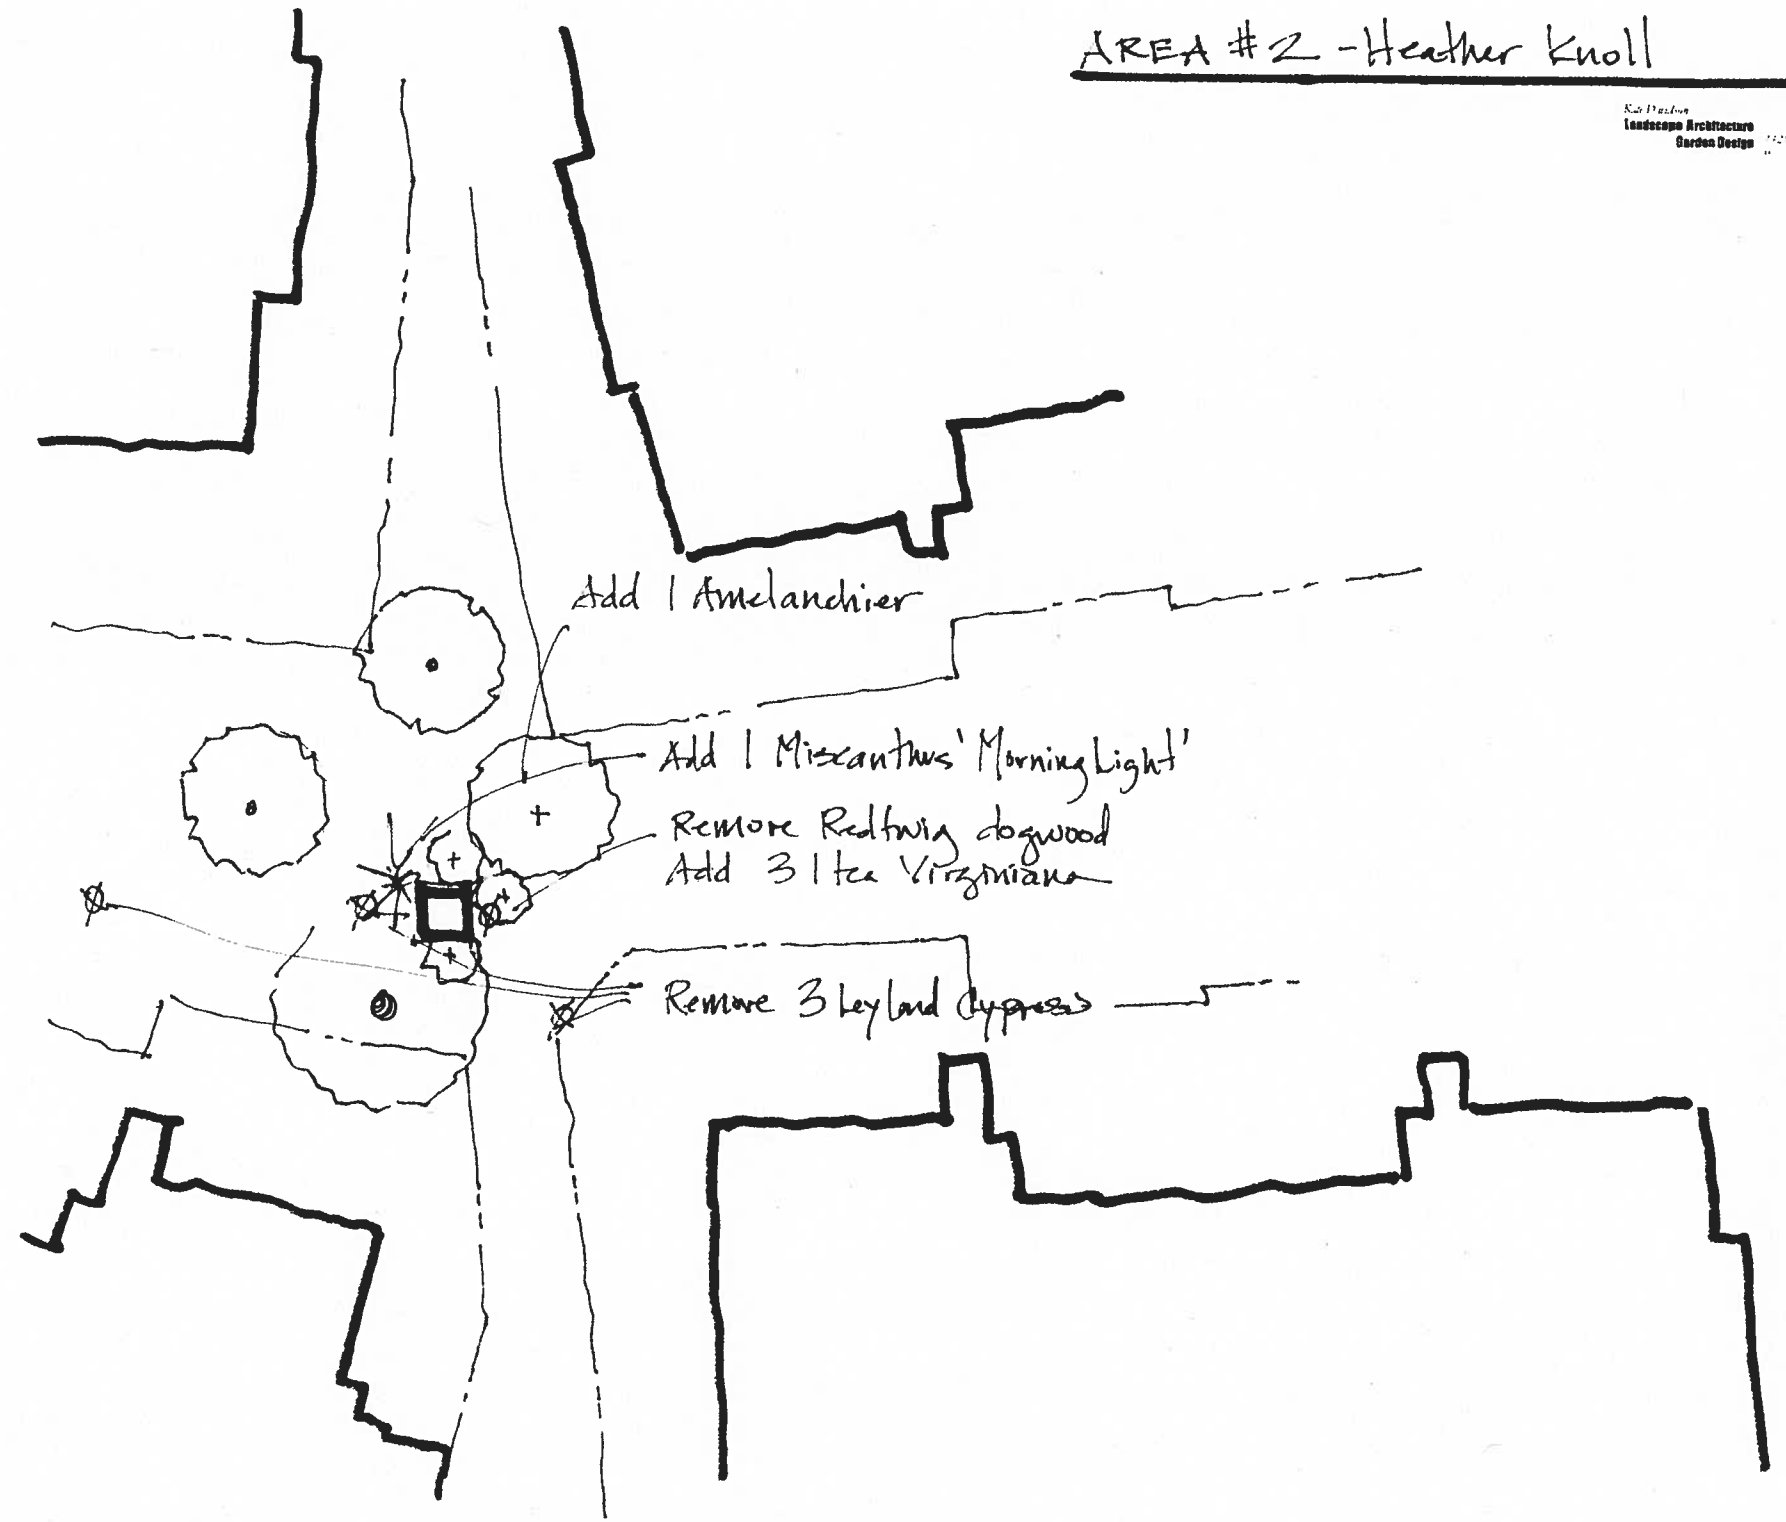

Add 1 Amelanchier


Add 1 Miscanthus 'Morning Light'

Remove Redwing dogwood
Add 3 Ice Virginiana

Remove 3 Leyland Cypress

AREA #3 - Heather Knoll

Landscaping
Landscape Architecture
Garden Design
2021
Rosa, Lorraine

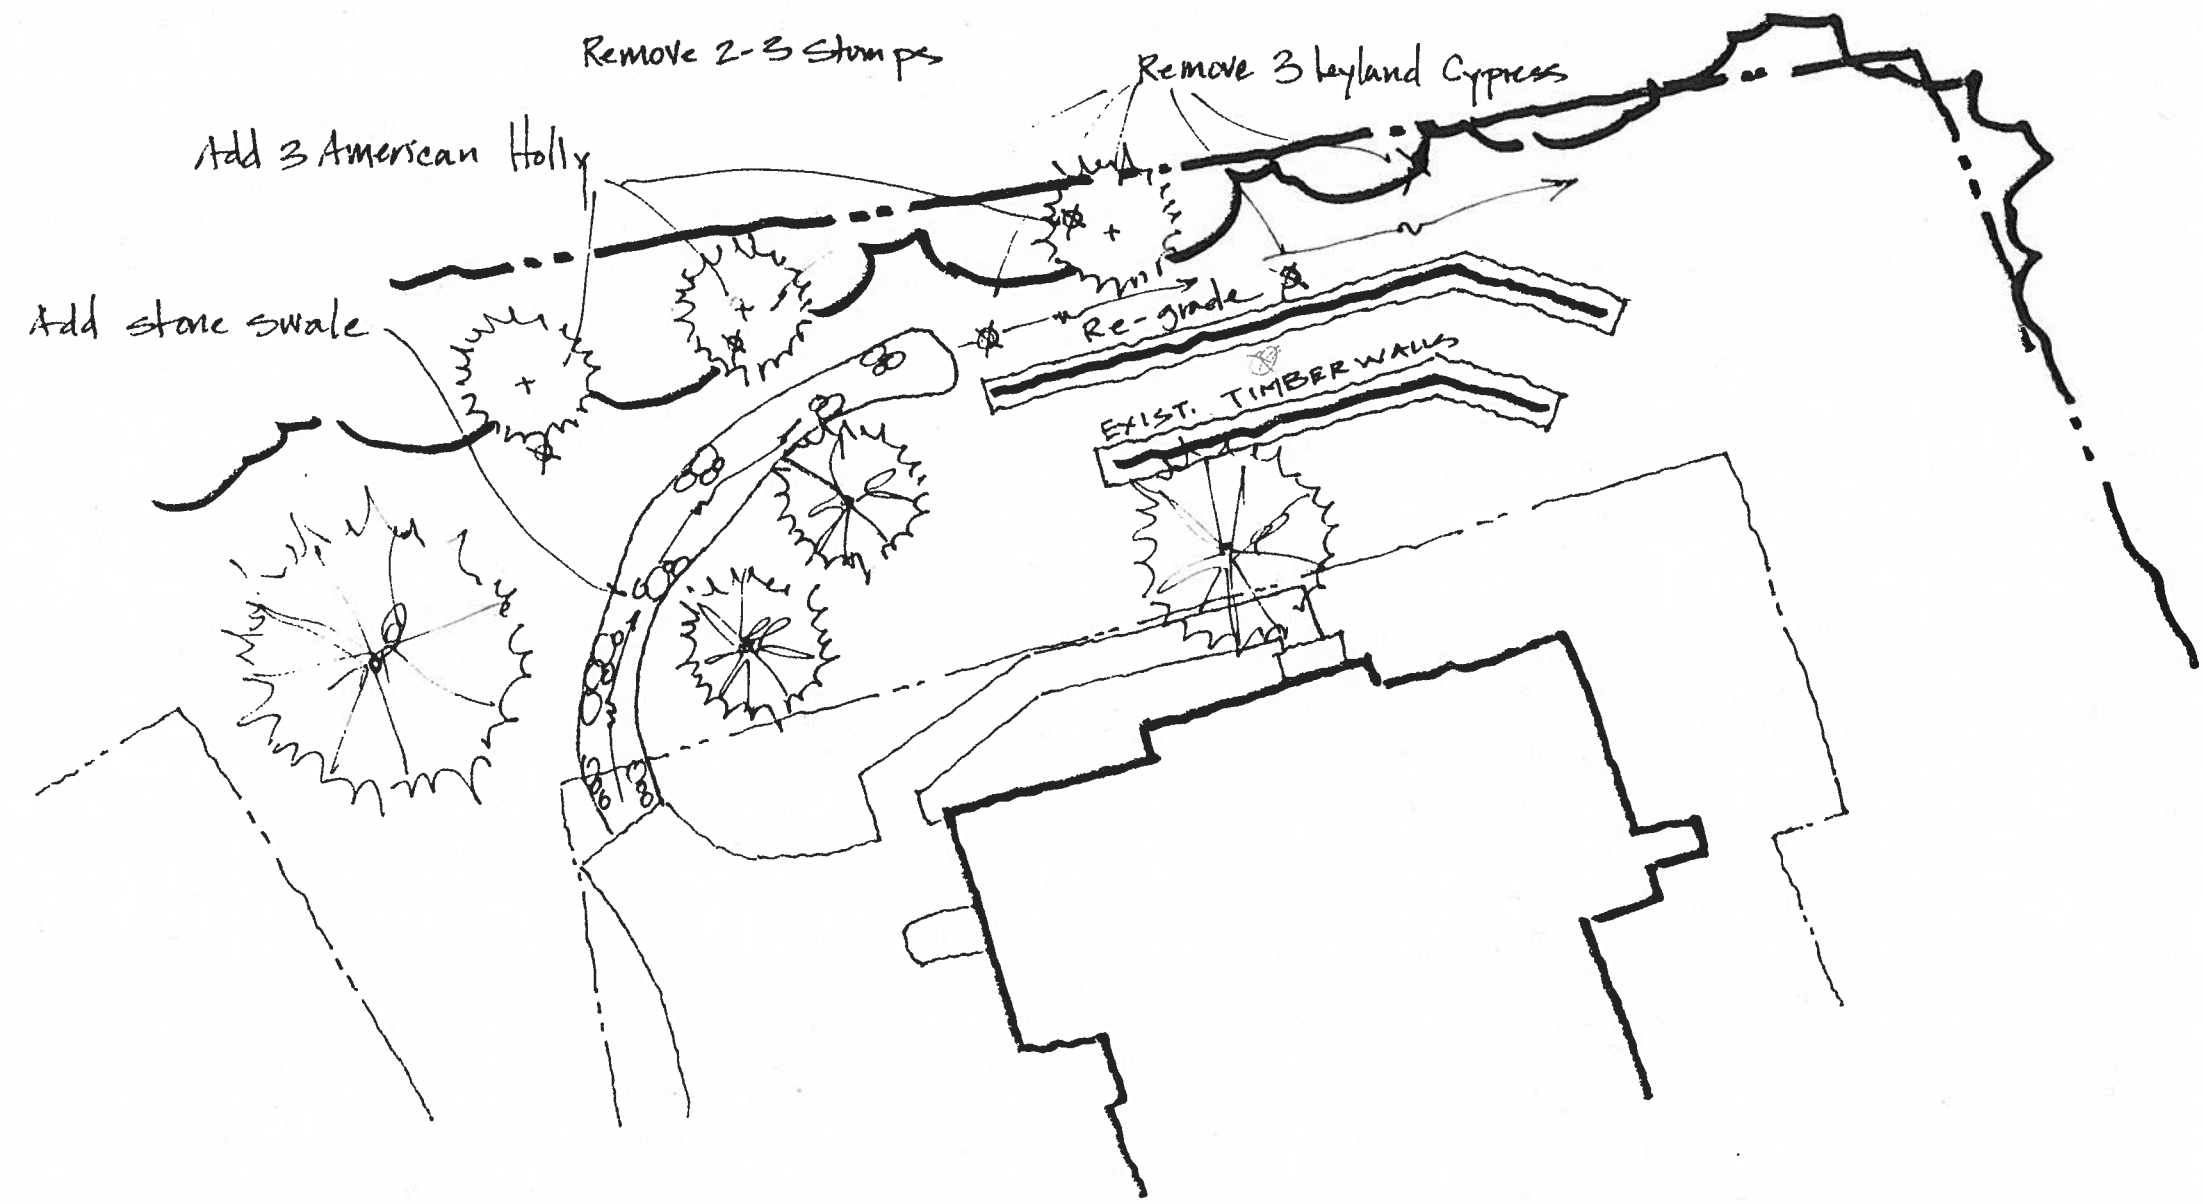

Remove 2-3 Stumps

Remove 3 layland Cypress

Add 3 American Holly

Add stone swale

Re-grade
EXIST. TIMBER WALLS

AREA #4 - Heather Knoll

K&P Garden
Landscape Architecture
Garden Design
1427 G.
Roton, I



3 Virginia Sweetpea

100' Big Blue' Linole
Remove Stump Re-grade

400sf Chalet
Stone
5"-7"

STONE

1 Oakleaf Hydrangea


WOODLINE

WOODLINE

CLUSTER PROP LINE


AREA #5 - Heather Knoll

K&P Design
Landscape Architecture
Garden Design

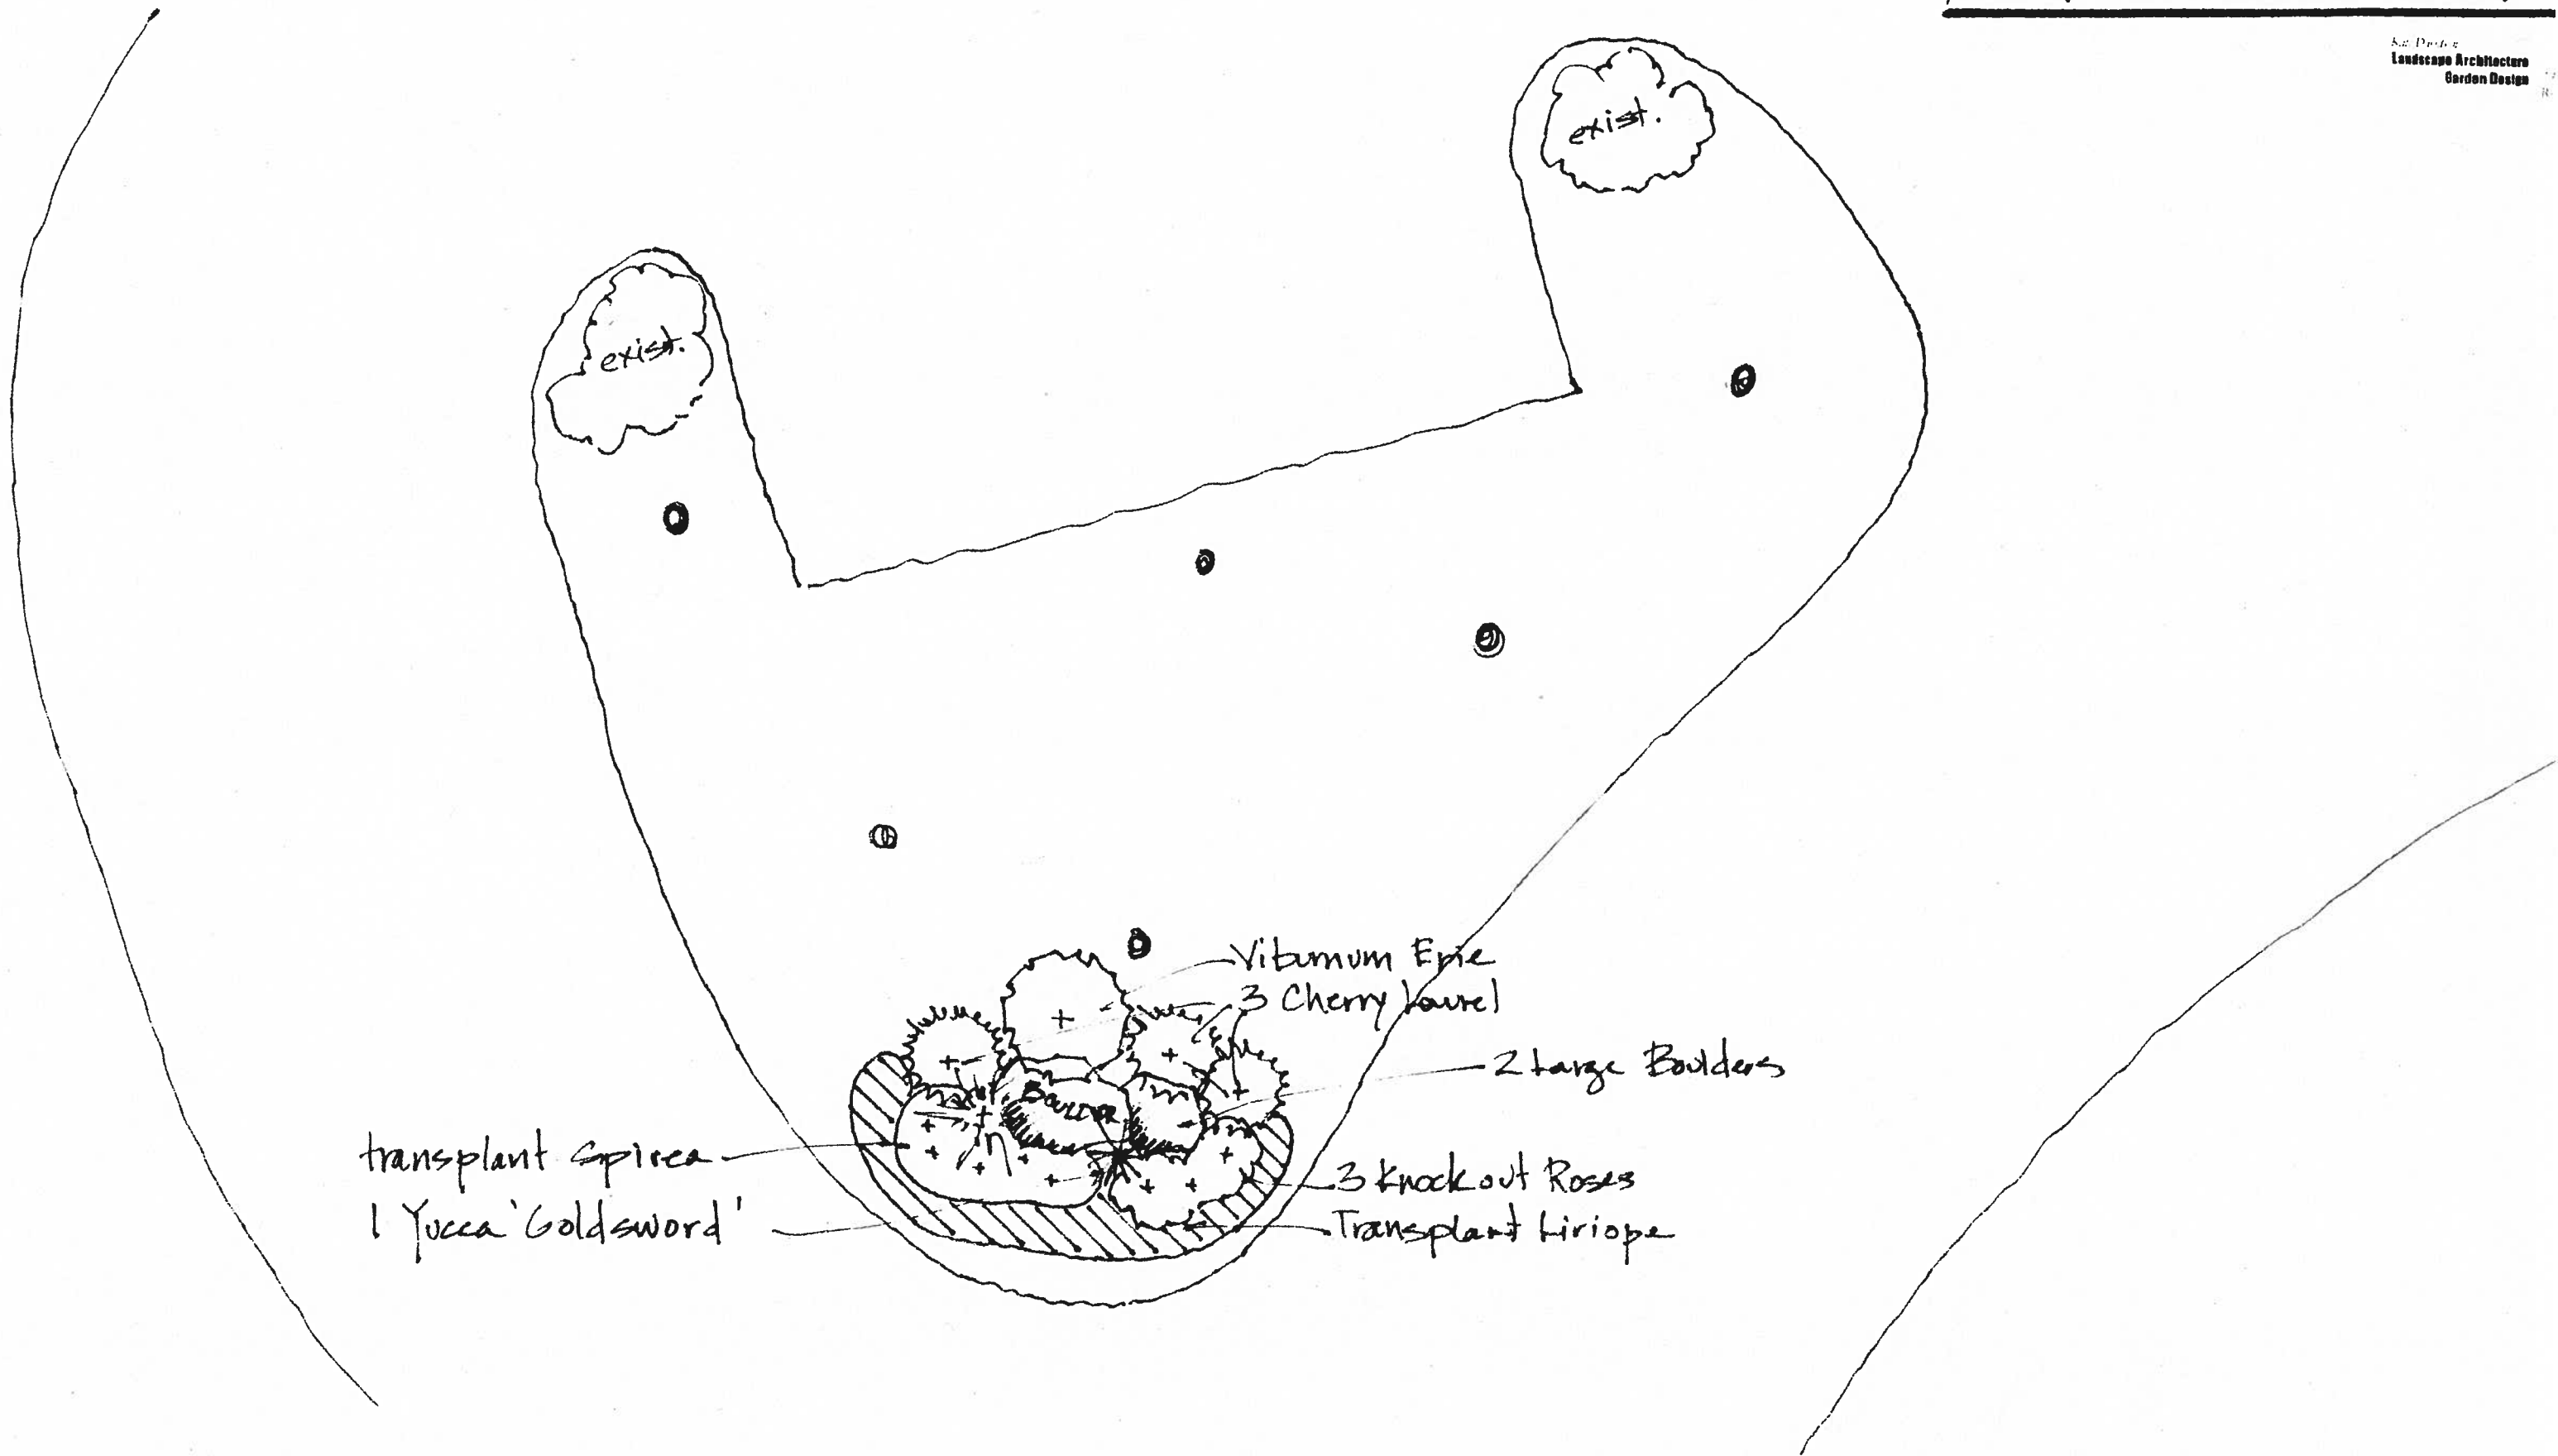


AREA # 6 - Heather Knoll

Kate Dawson
Landscape Architecture
Garden Design
1221 Centre
Rt. 1, 02

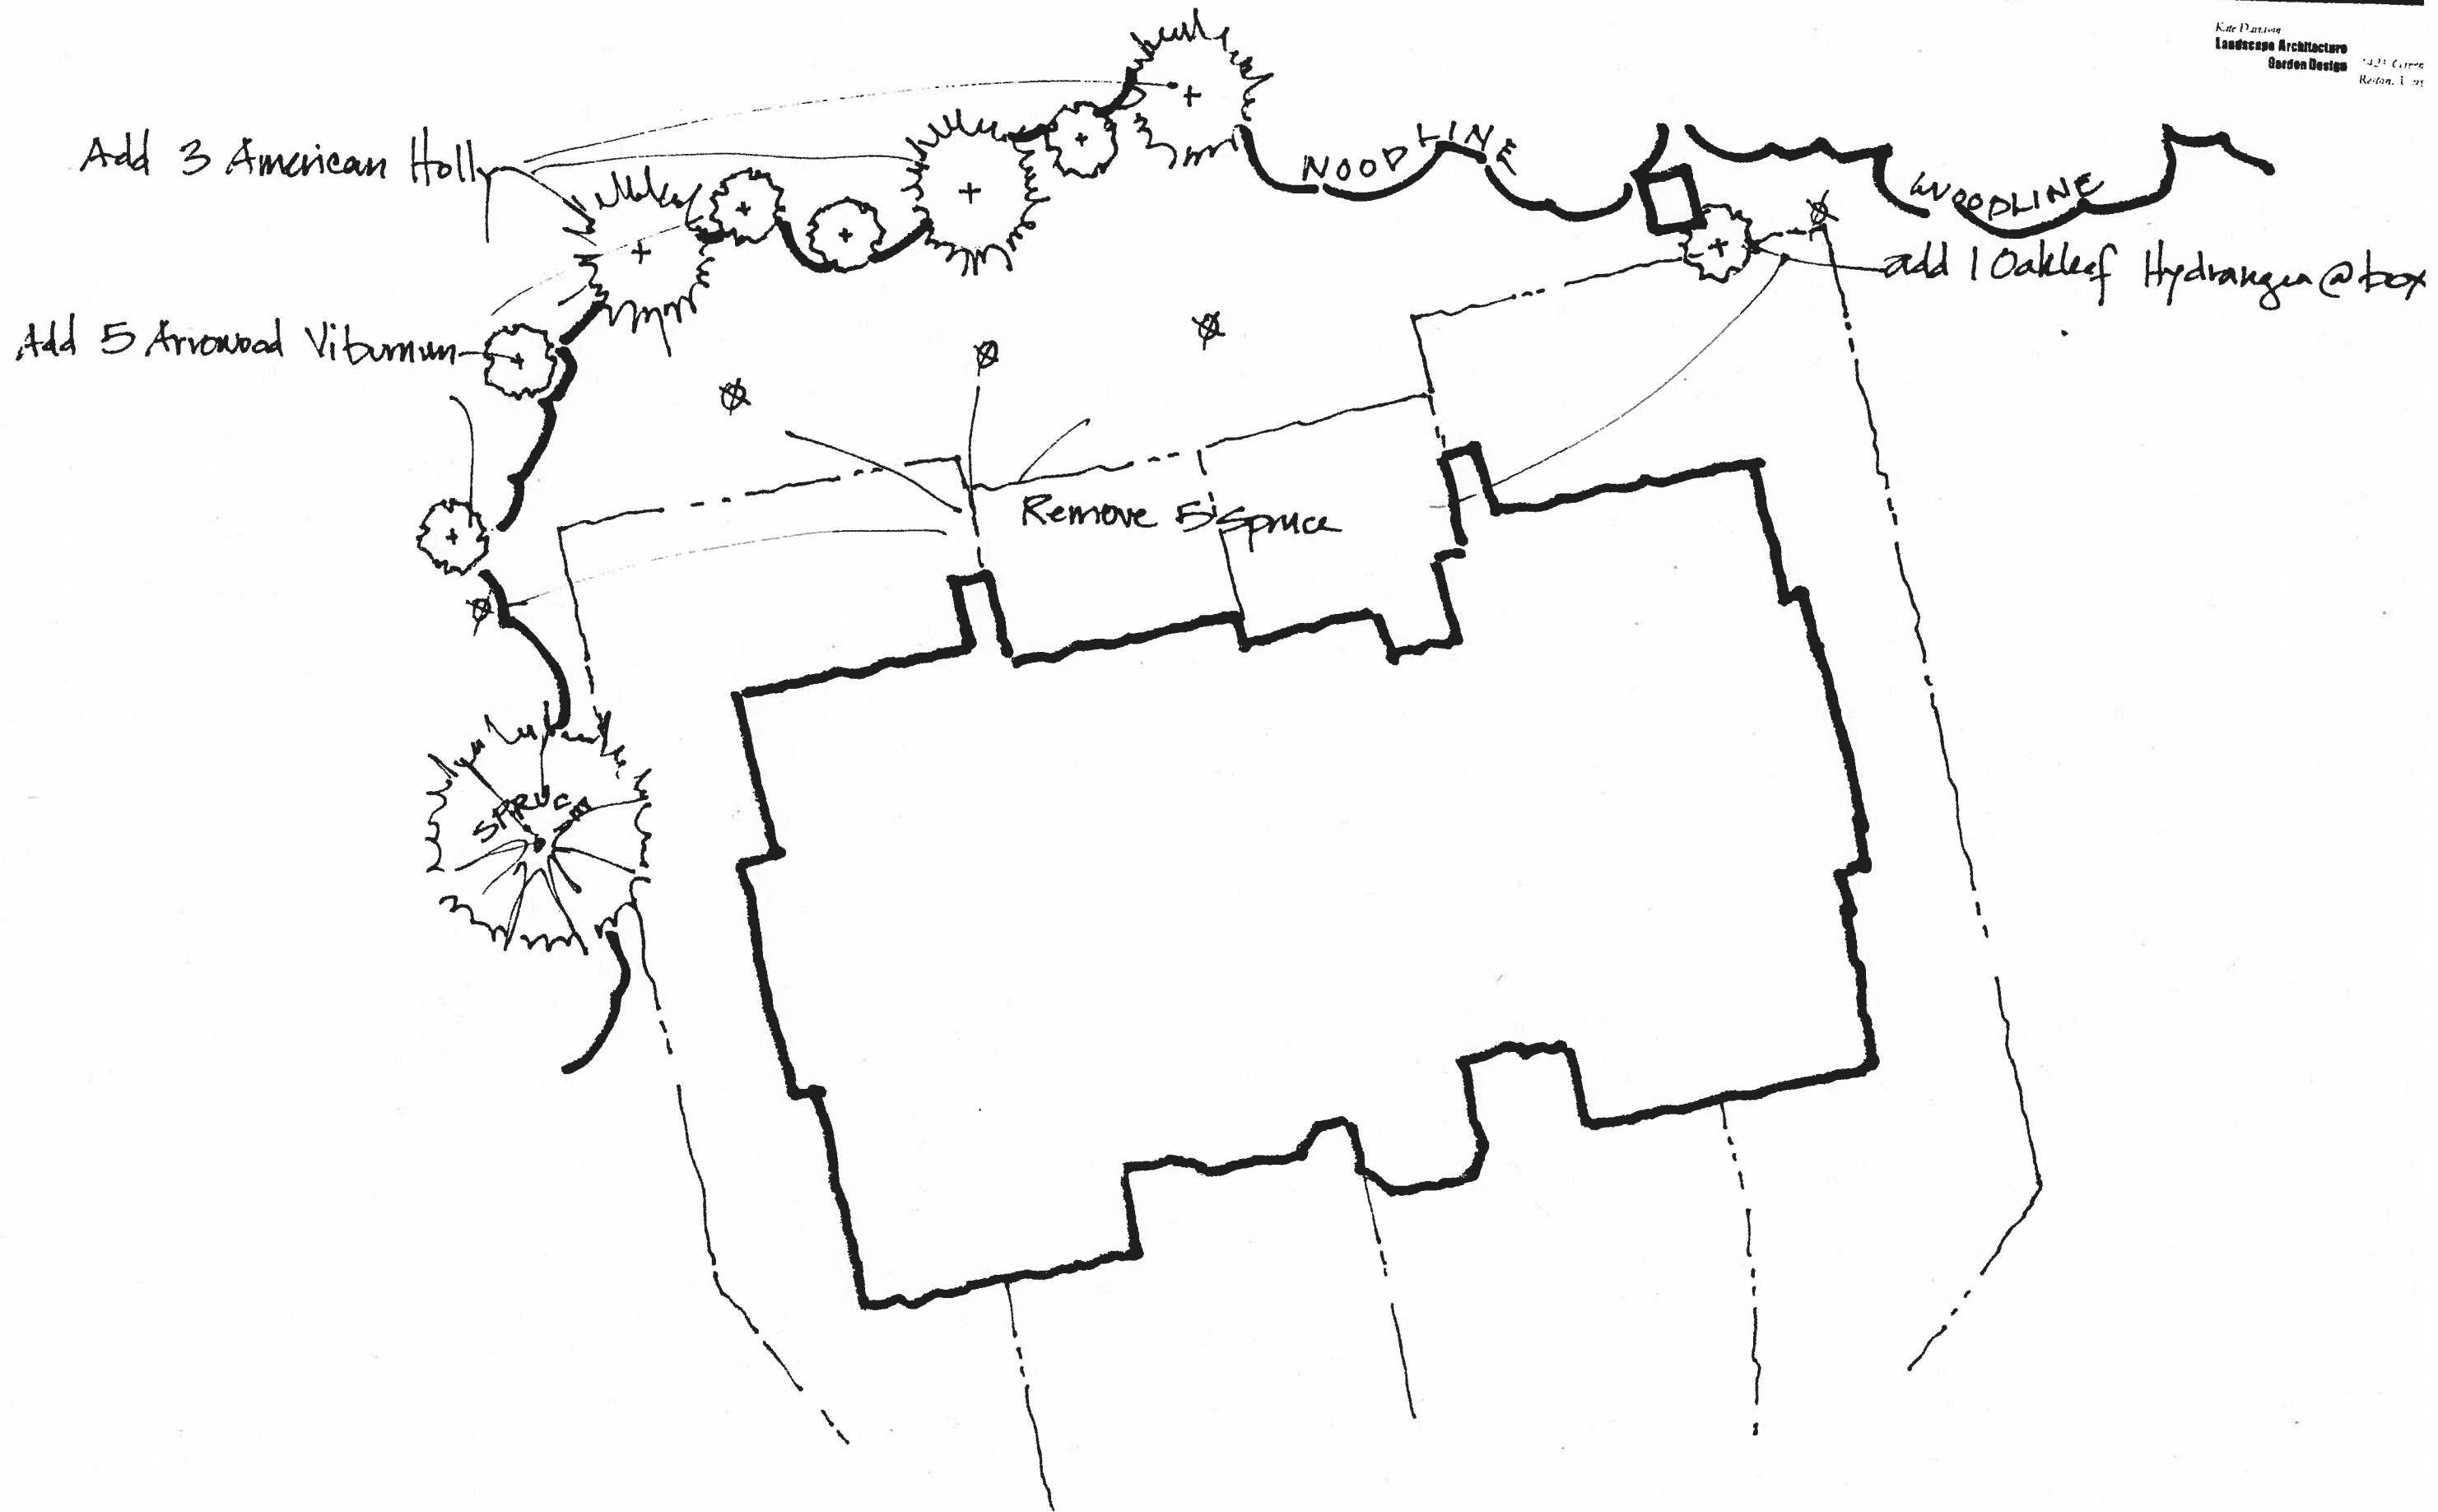


AREA # 7 - Heather Knoll

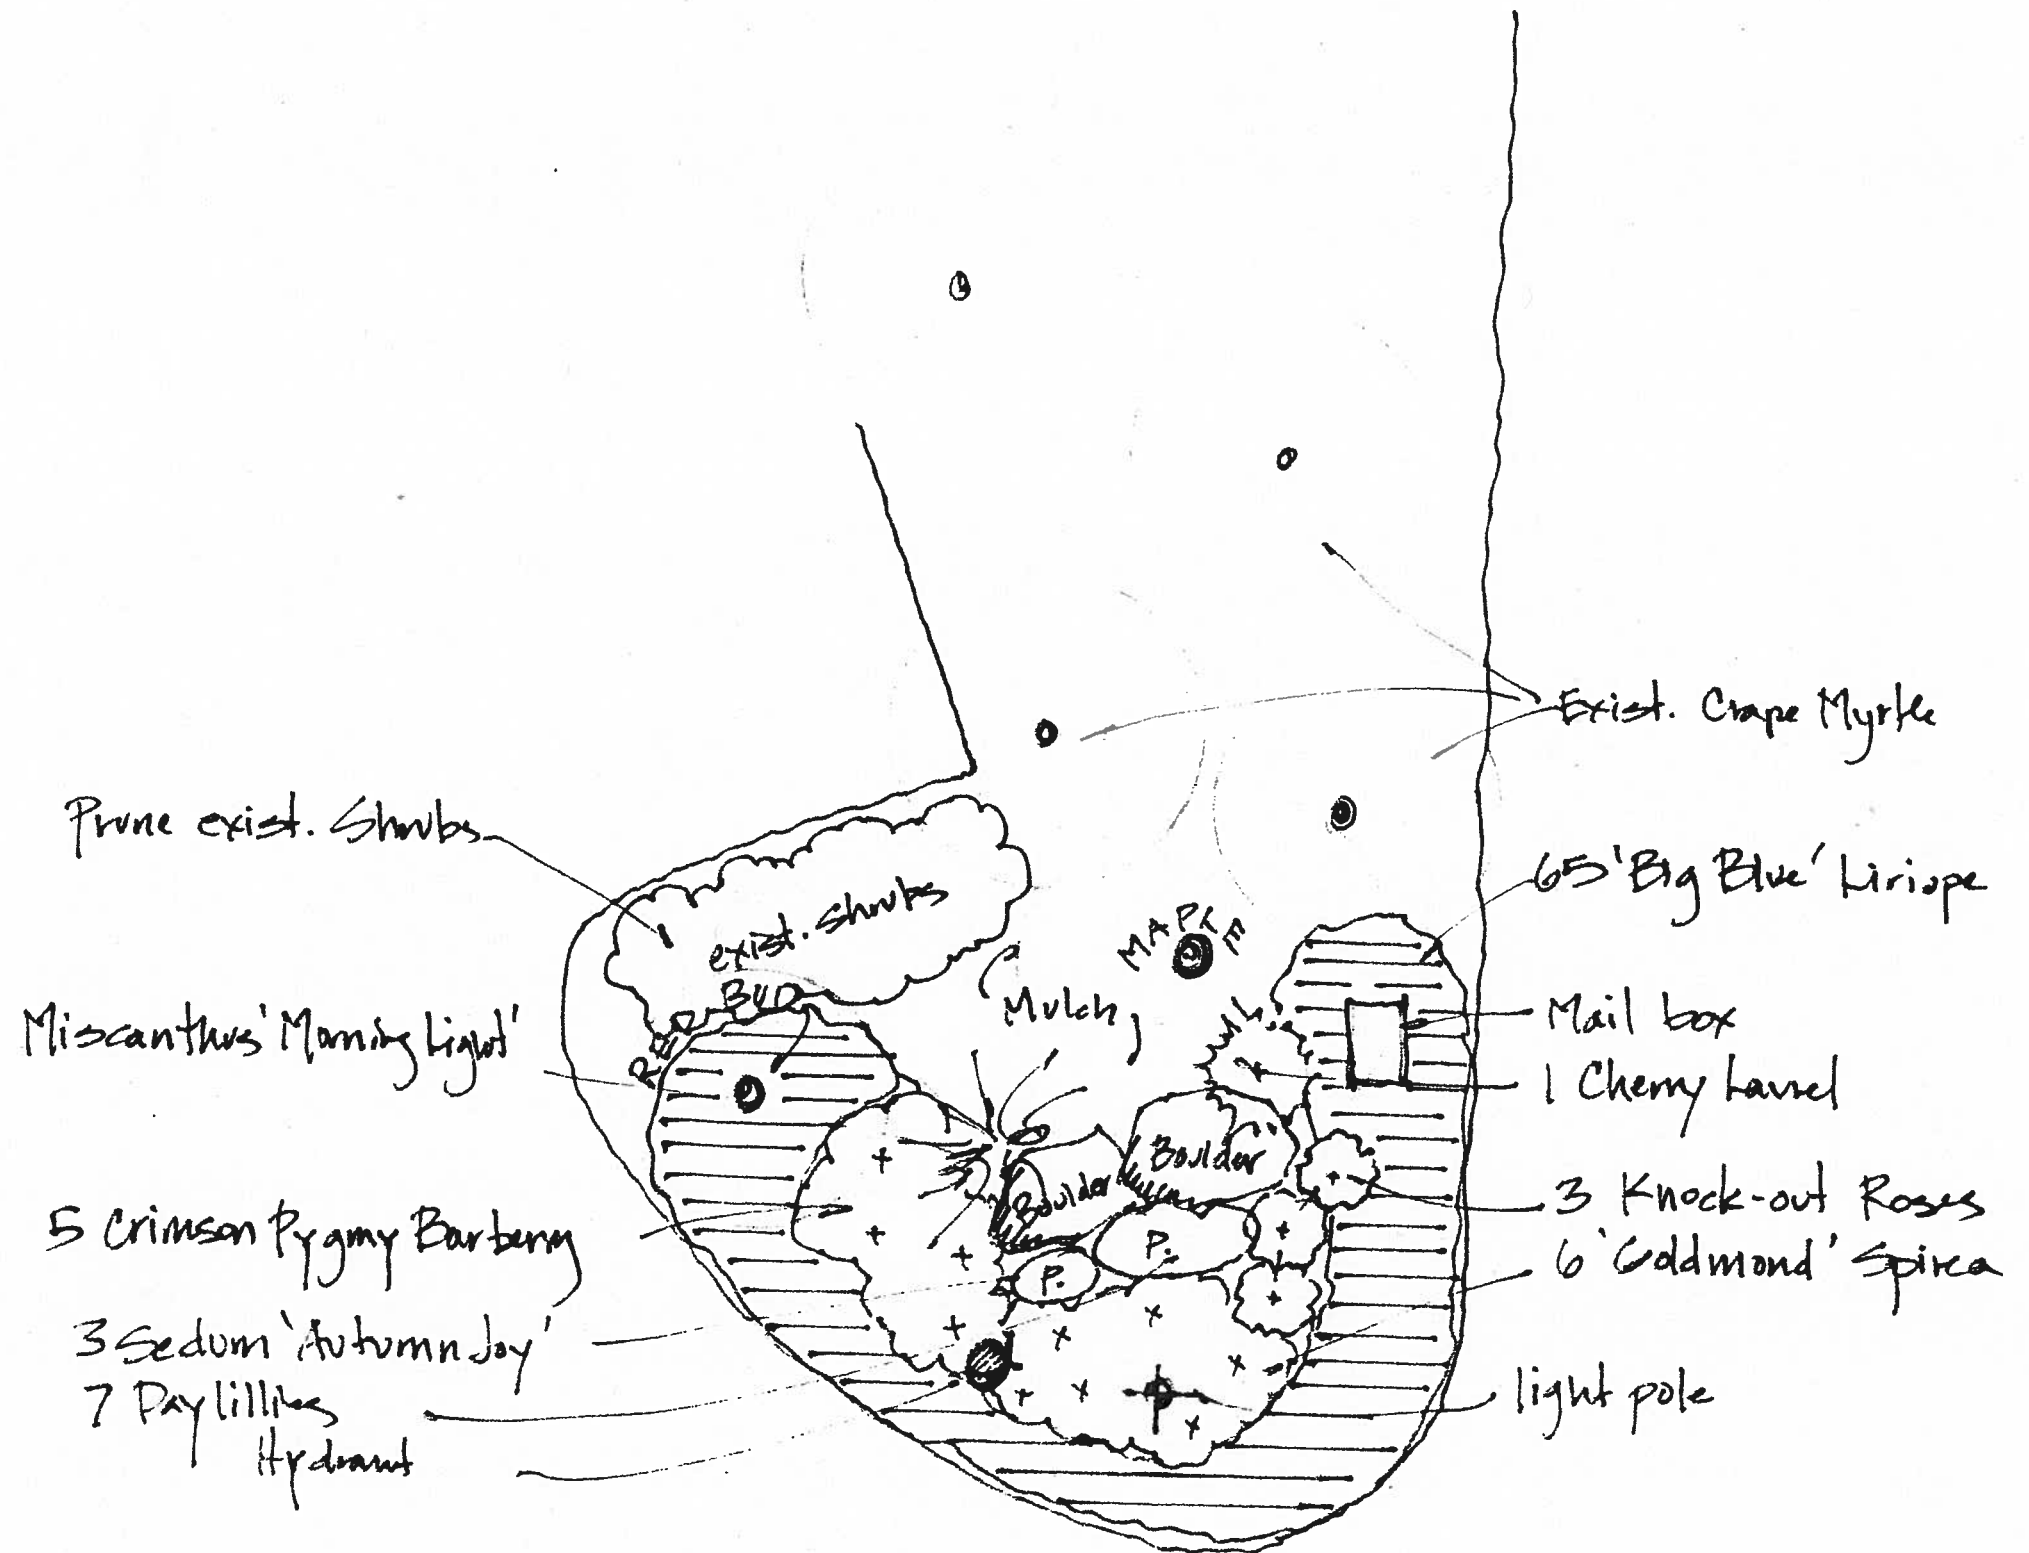


AREA #3 - Heather Knoll

Kate Denton
Landscape Architecture
Garden Design
1427 Centre Row, L.
Boston, MA 02111

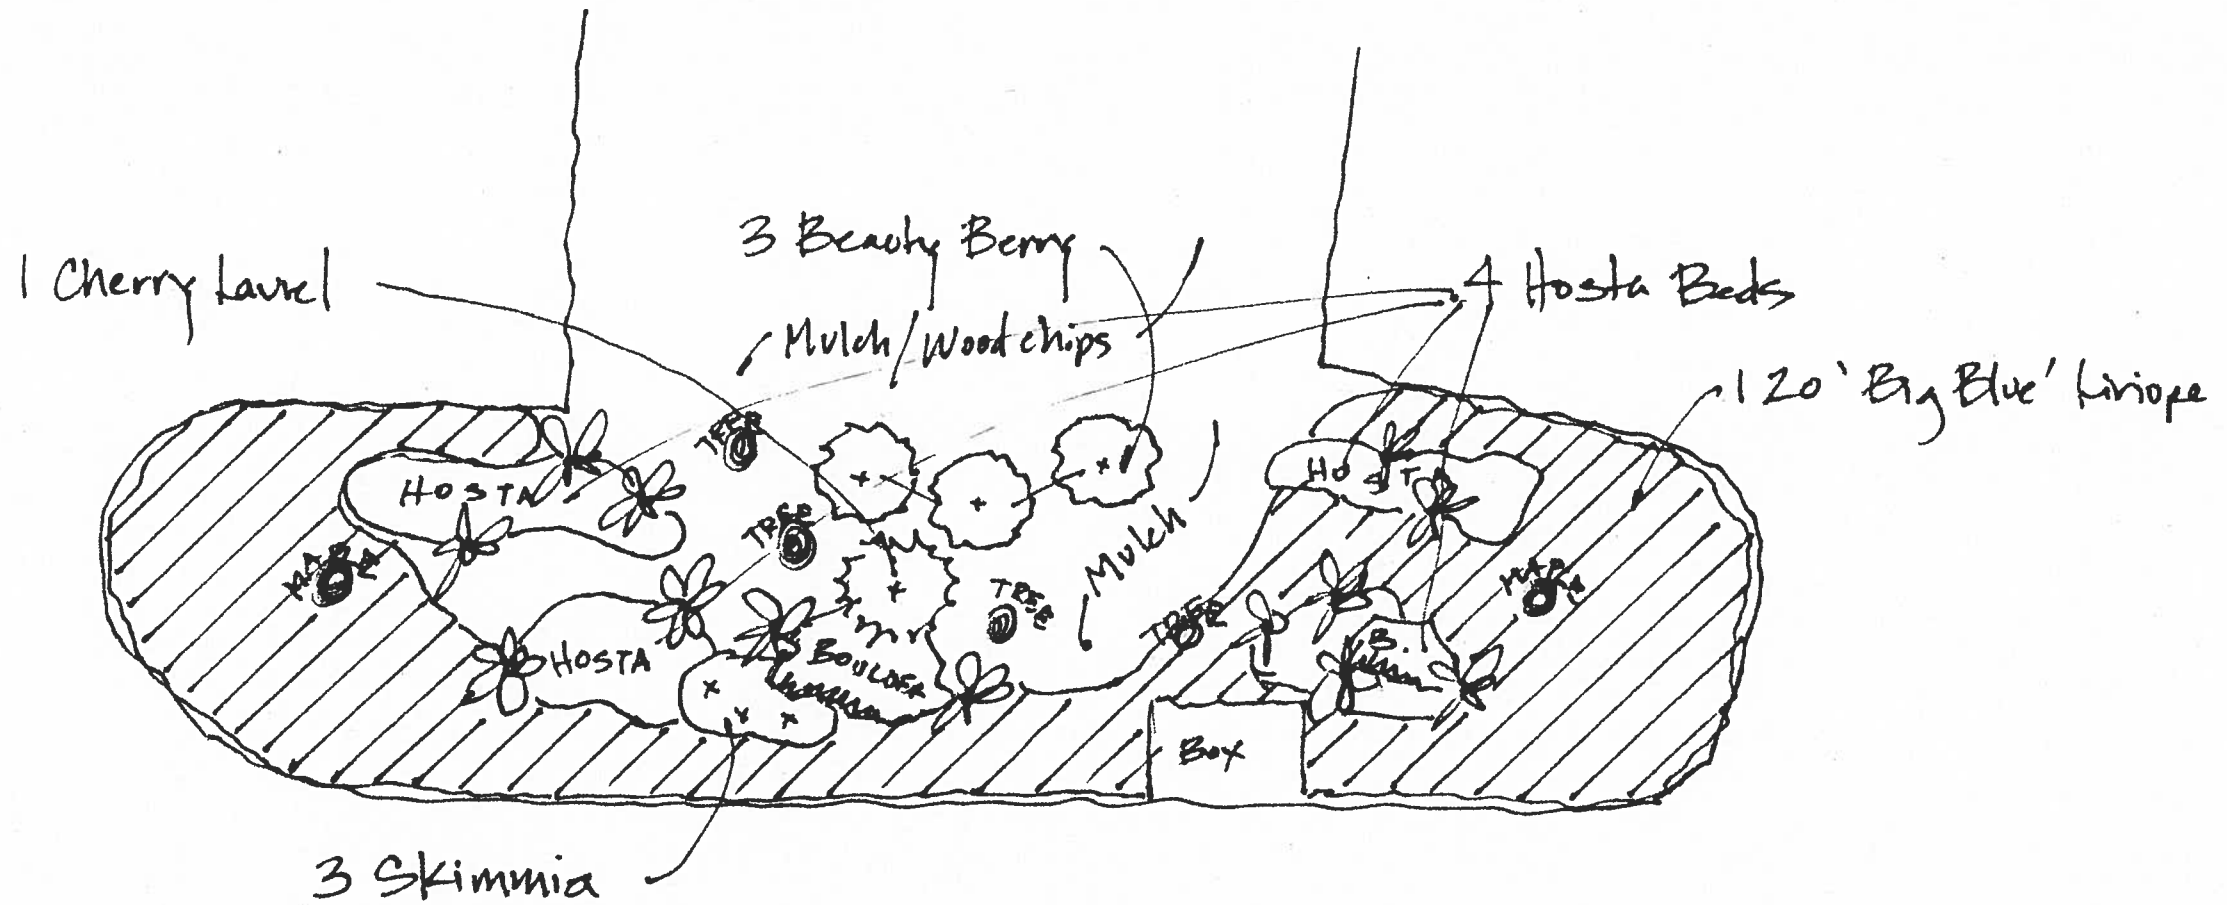

AREA # 9 - Heather Knoll

Kyle Darden
Landscape Architecture
Garden Design
1421 G
Reston, VA

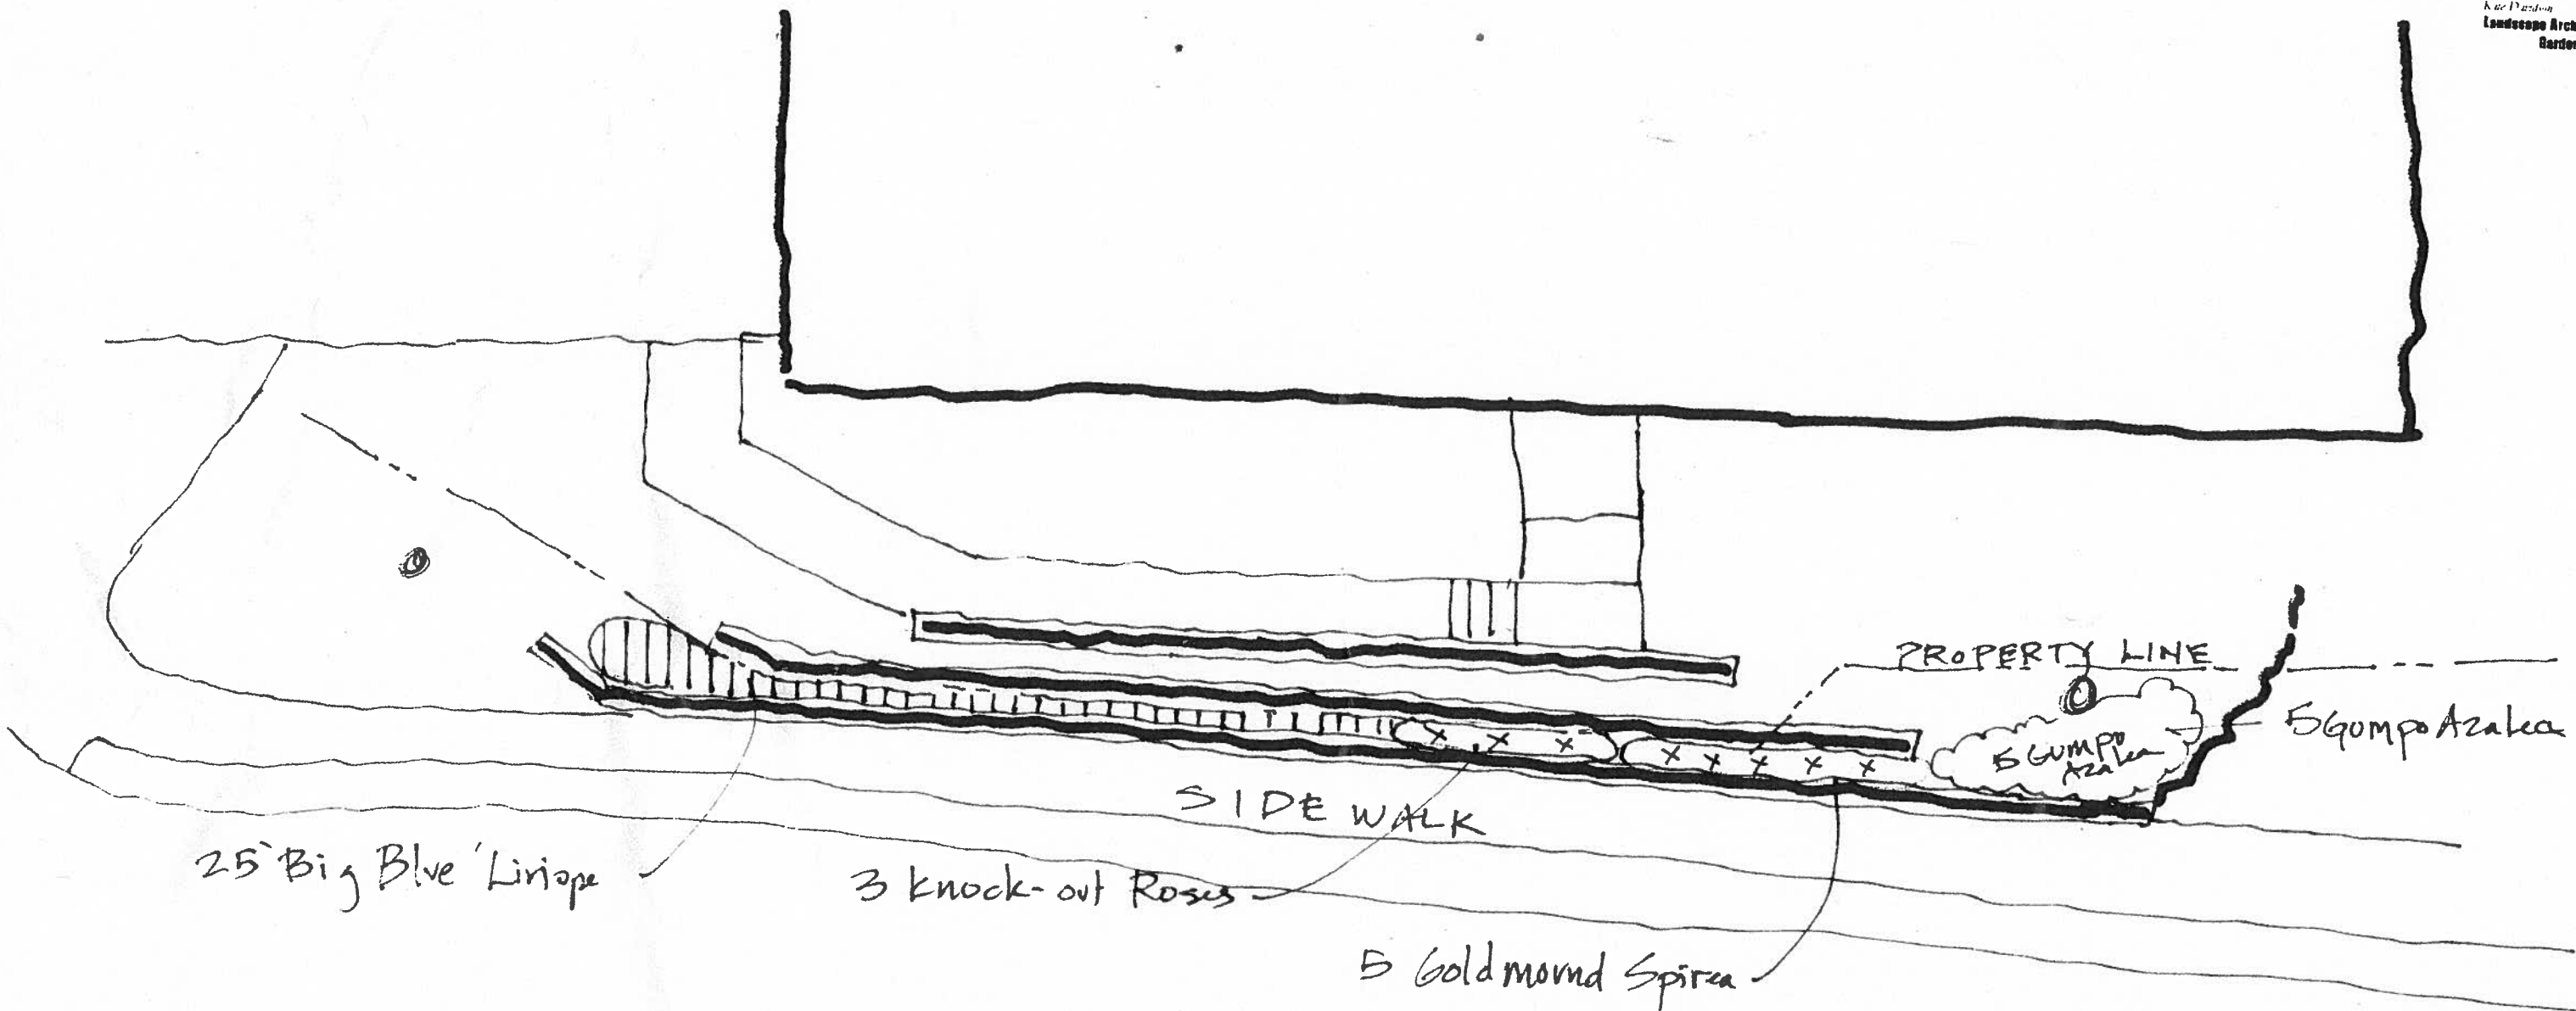

25' Big Blue Liriope

3 Knock-out Roses

5 Goldmound Spiraea

SIDE WALK

PROPERTY LINE

5 Gumpo Azalea

5 Gumpo Azalea

AREA #10 - Heather Knoll

WIEHLE AVE.

Kate Orsini
Landscape Architecture
Garden Design
1121 Green Run /
Knox, TN 37603

SIDE WALK

Remove Pine & 3 Spruce

3 American Holly
60 'Big Blue' Liriope

WOOD LINE


1 'Nelli Skrus' Holly


1 American Holly
3 Dogwood
Remove 4 Pine

120 Variegated Liriope

3 Beauty Berry
5 Virginia Sweetspire

NOOPLINE

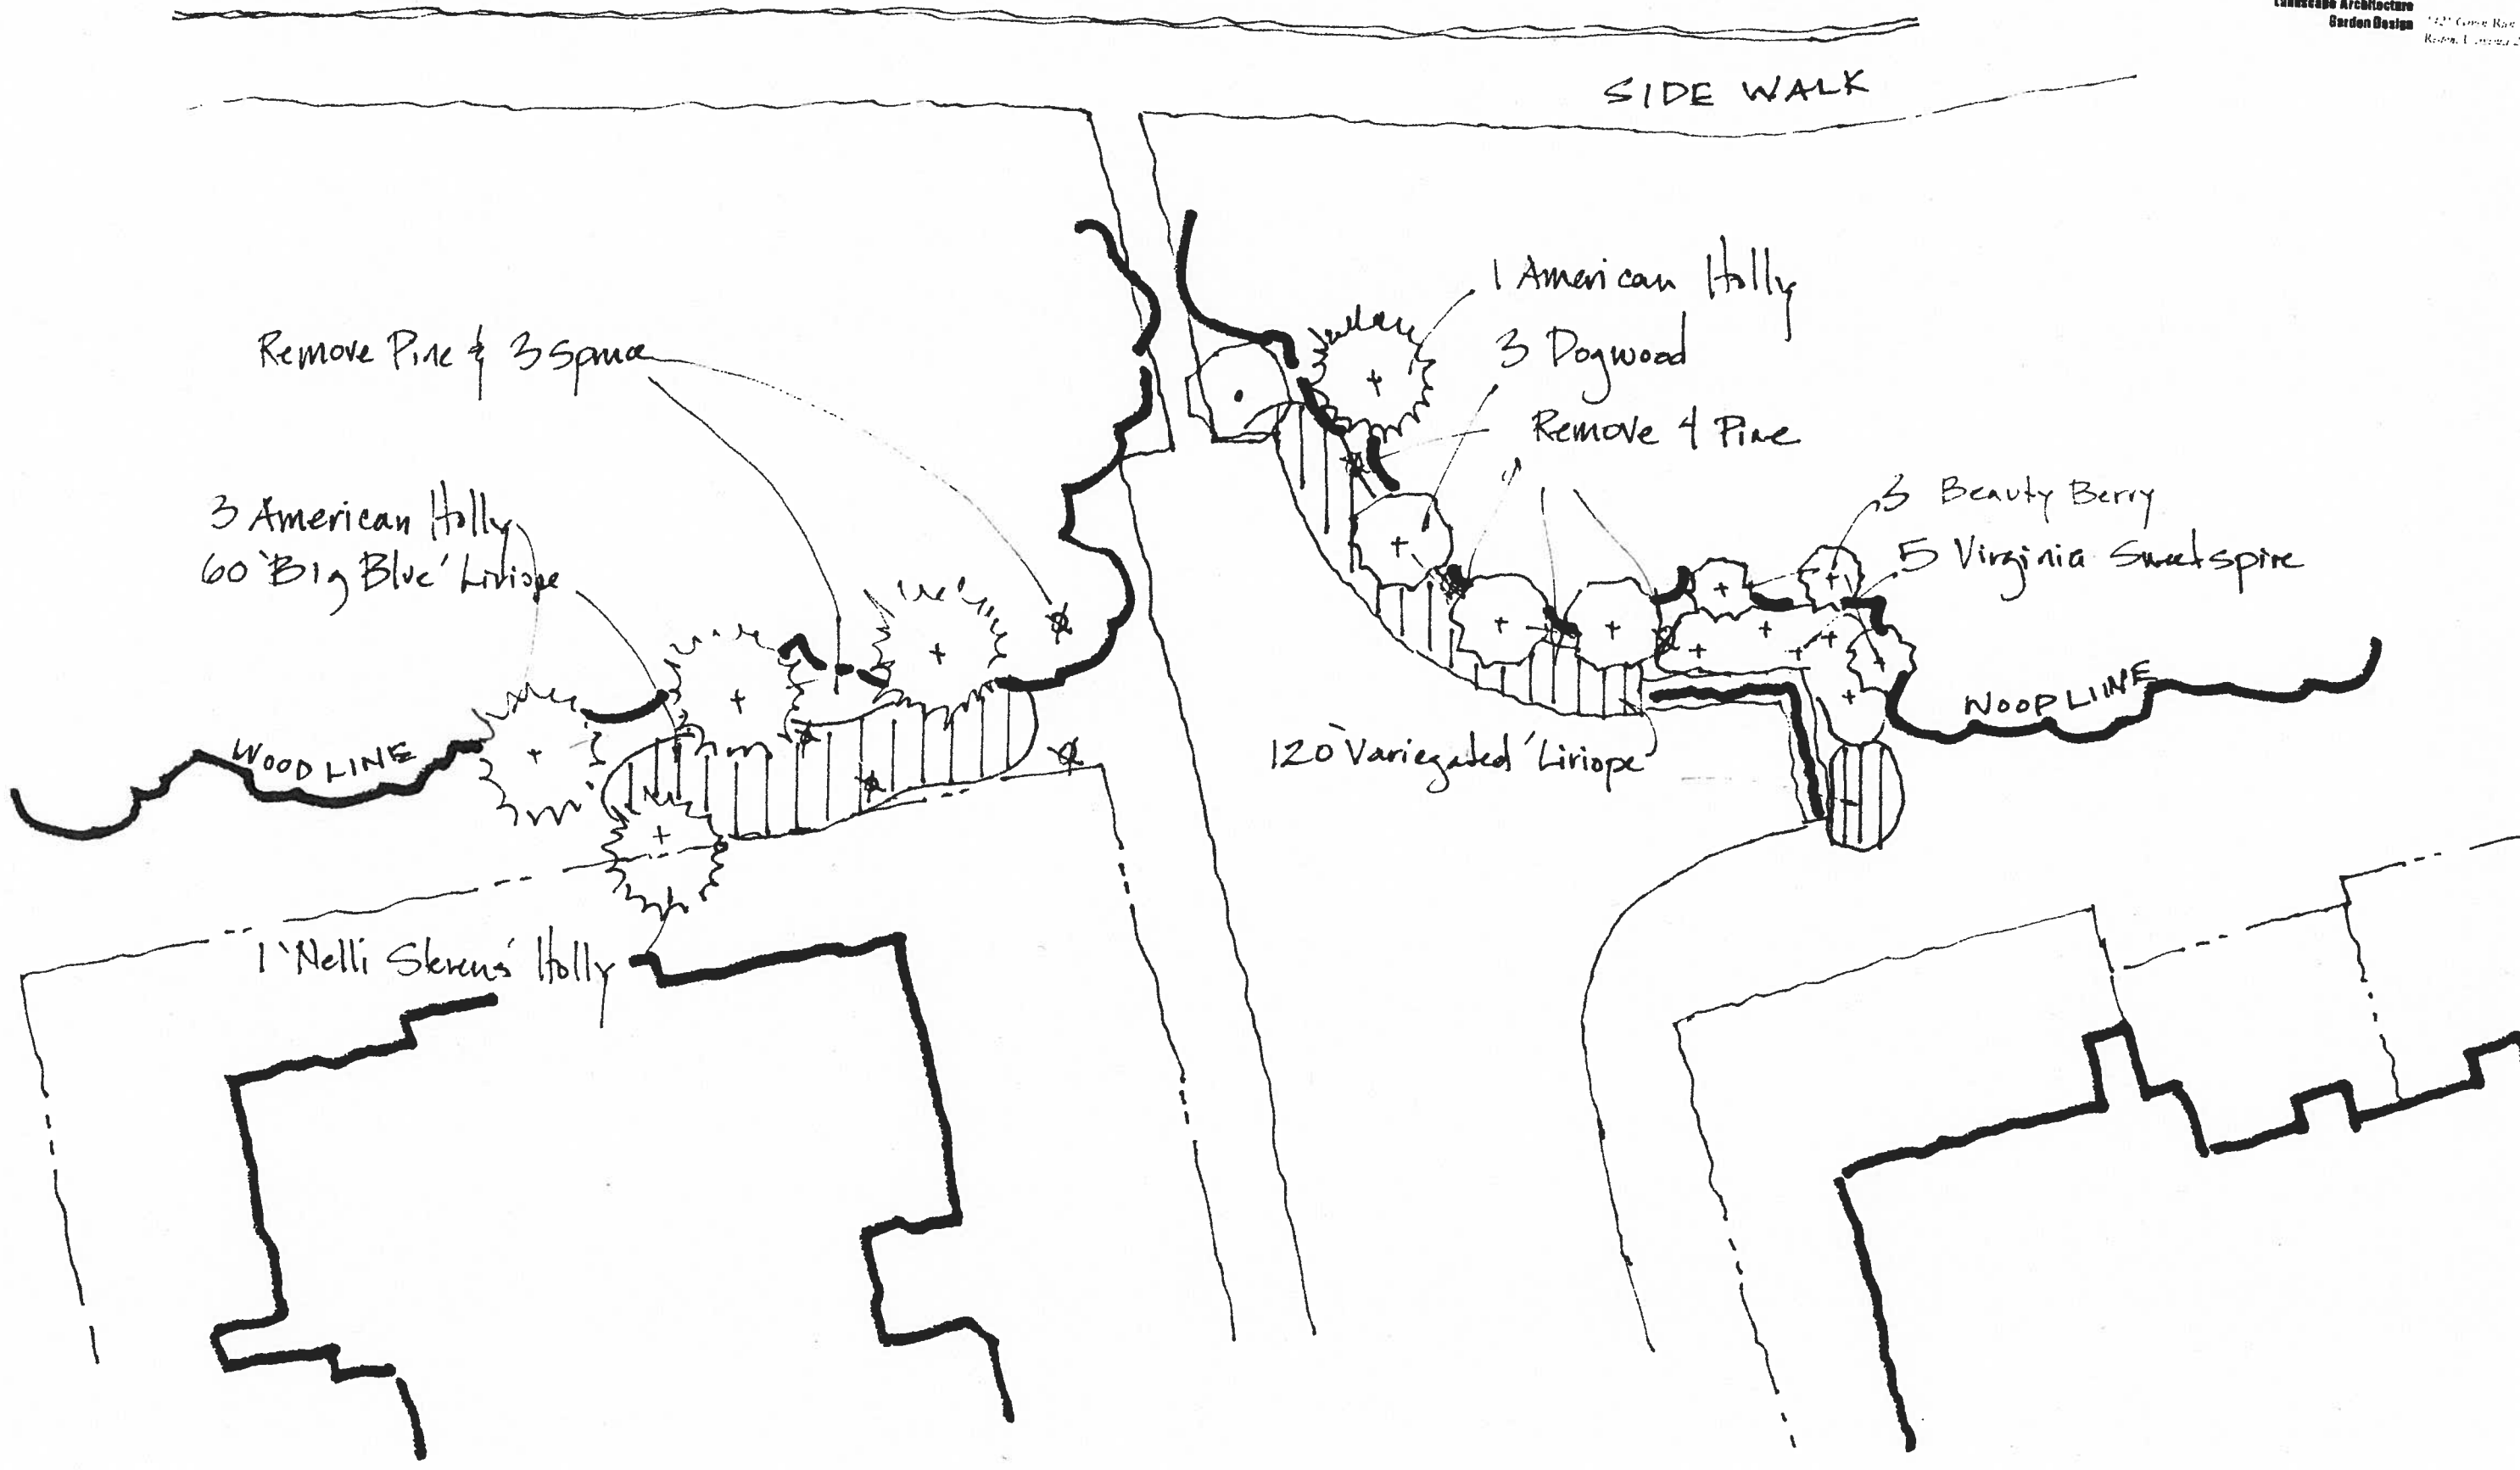

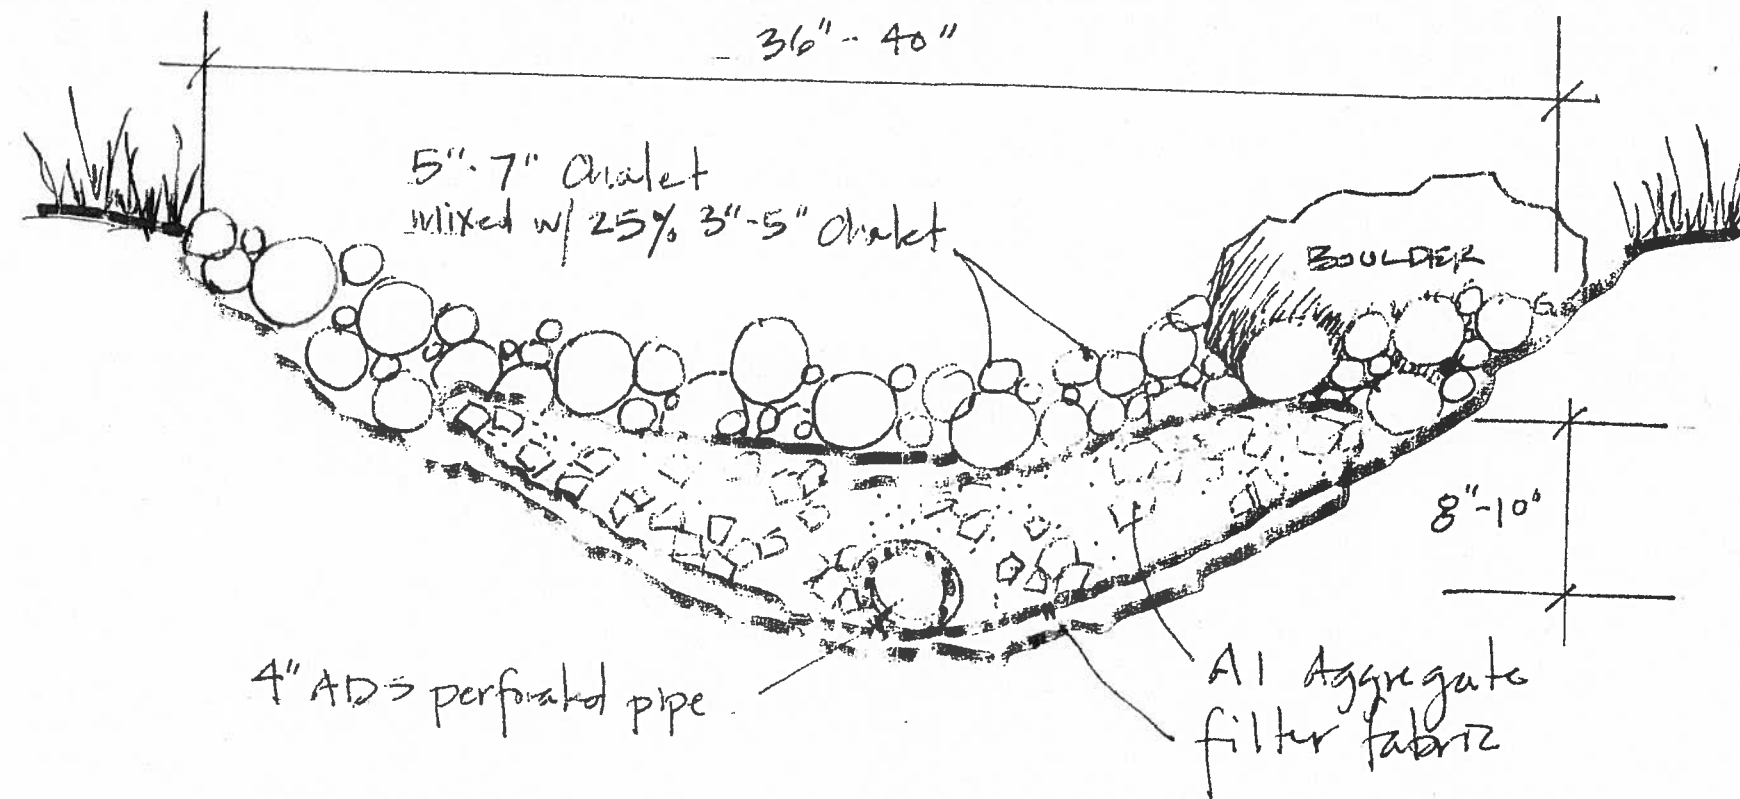

RIVERSTONE SWALE

NOT TO SCALE